


RL2-Basement (1B) Occupancy

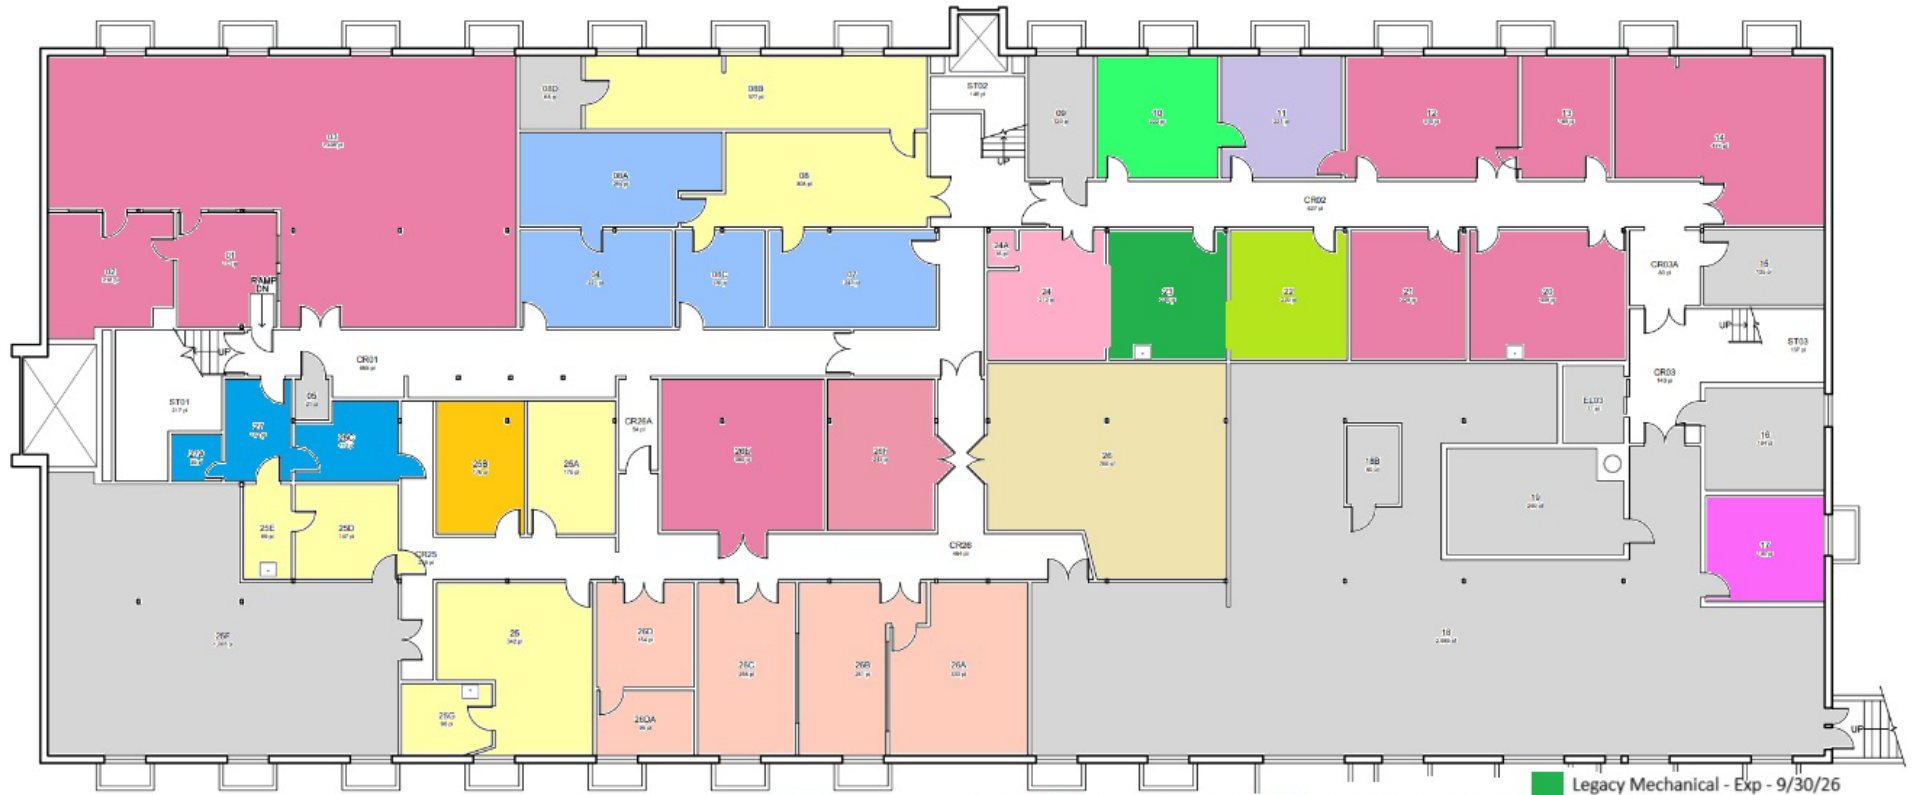

CAD & Document

7-302-492-2011
E: FVCA@CO.EDU
NOTE: THIS DRAWING IS NOT TO BE USED
FOR DESIGN OR CONSTRUCTION WITHOUT
APPROPRIATE PERMISSION OF THE ARCHITECT.
PLEASE NOTIFY THE FACILITY OFFICE OF
ANY CHANGES.

RESEARCH LAB NO 2

- CIRES - Expires 4/30/26
- Paladin - Expires 3/31/26
- Vacant
- Not Rentable

- CIRES - Expires 12/31/28
- SSI - Expires 8/31/27
- A&P - Expires 7/31/25
- Century Enviro- Expires 10/31/25

- Sun Const - Exp 11/30/25
- Lambda - Expires 9/30/27
- Facilities - Expires 11/30/25

- Legacy Mechanical - Exp - 9/30/26
- Albireo - Expires 11/30/26
- Guarantee - Exp 3/31/26
- Design & Const. - MTM

SCALE: 1/16"=1'-0" WHEN PRINTED ON 11x17 SHEET

BLDG ID, NUMBER
564
BLDG CODE
RL2
FLOOR LEVEL
1B

RL2 – 1ST FLOOR OCCUPANCY



City of Colorado
Boulder

72-300-492-2511
E-PROJECTS@CITYOFBOULDER.CO
NOTE: THIS DRAWING IS NOT TO BE USED
FOR DESIGN OR CONSTRUCTION WITHOUT
VERIFICATION BY OUR ARCHITECTS.

RESEARCH LAB NO 2

vacant

CIRES - Expires 12/31/28

Arlington- Expires 10/31/25

Facilities - Expires 6/30/29

Sun Const.-Expires 11/30/25

U.S.Engineering-Exp 10/31/25


FlintCo - Expires 5/31/26

RES Space - auto renew

SCALE: 1/16"=1'-0" WHEN PRINTED ON 11x17 SHEET


BLDG LD. NU
564
BLDG CO
RL2
FLOOR P

RL2 Occupancy – 2nd Floor

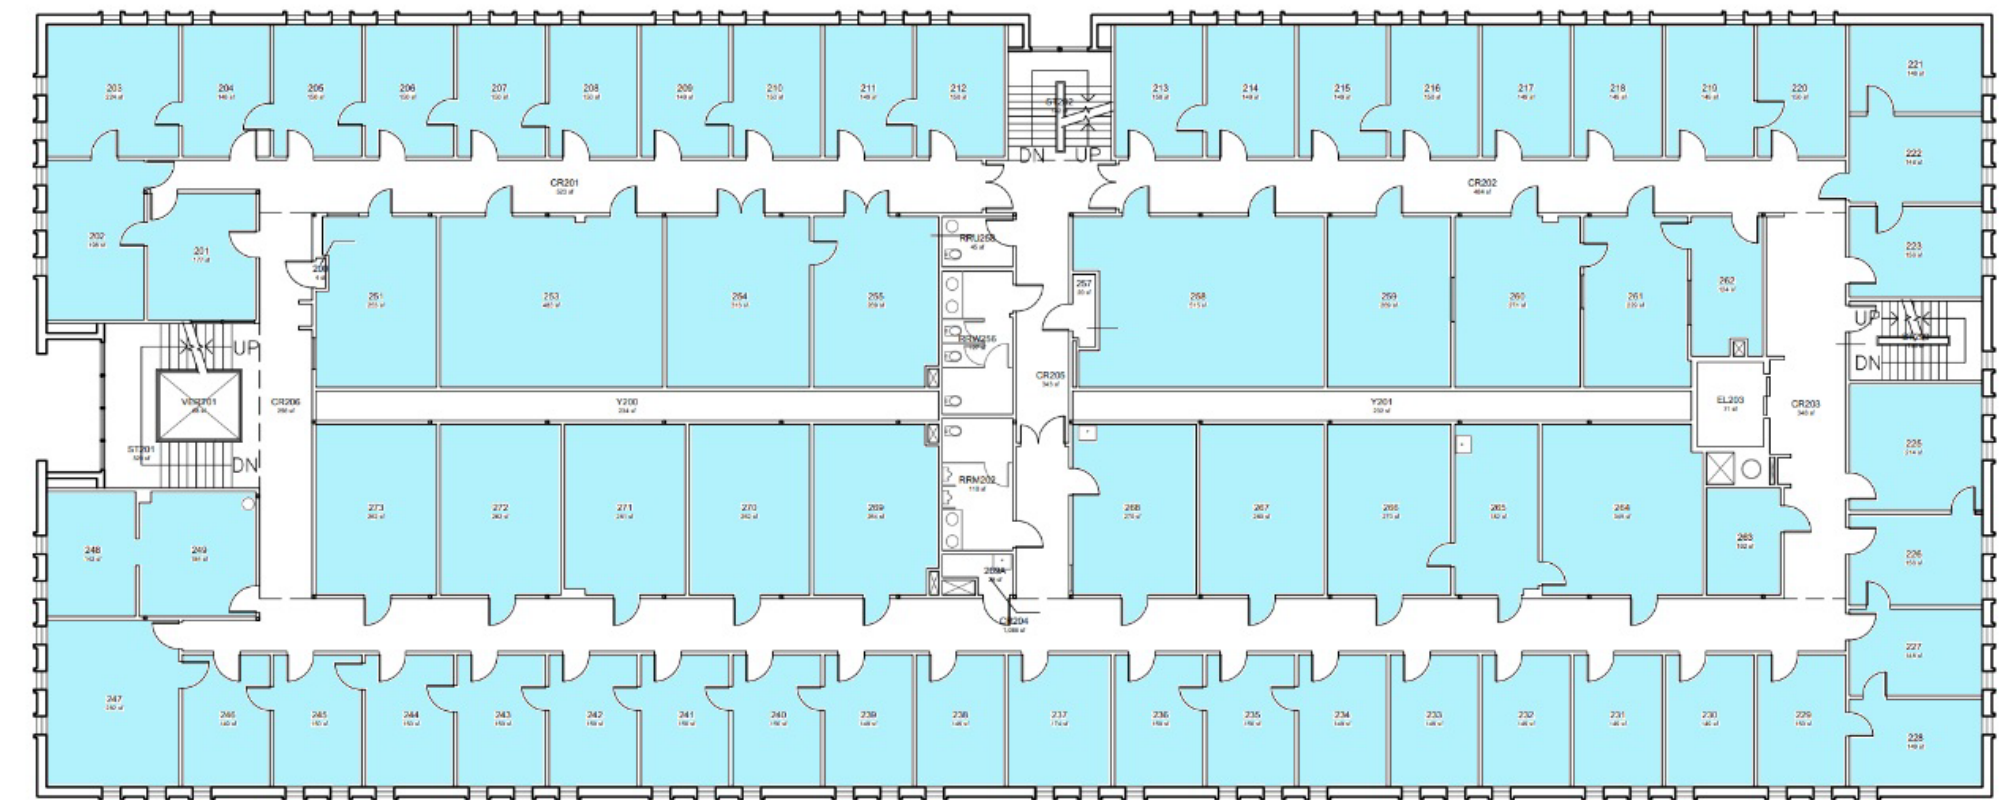

Colorado scument ent	P: 303-485-5211 E: FMCAD@CO.SCRADDD.EDU NOTE: THIS DRAWING IS NOT TO BE USED FOR DESIGN OR CONSTRUCTION WITHOUT VERIFICATION OF DIMENSIONS. PLEASE NOTIFY THE FMCAD OFFICE OF DISCREPANCIES.	<h1>RESEARCH LAB NO 2</h1> <div><div></div> CIRES - Expires 12/31/28</div>	<h2>1540 30TH ST</h2>	<p>SCALE: 1/16"=1'-0" WHEN PRINTED ON 11x17 SHEET</p>

RL2 OCCUPANCY – 3RD FLOOR

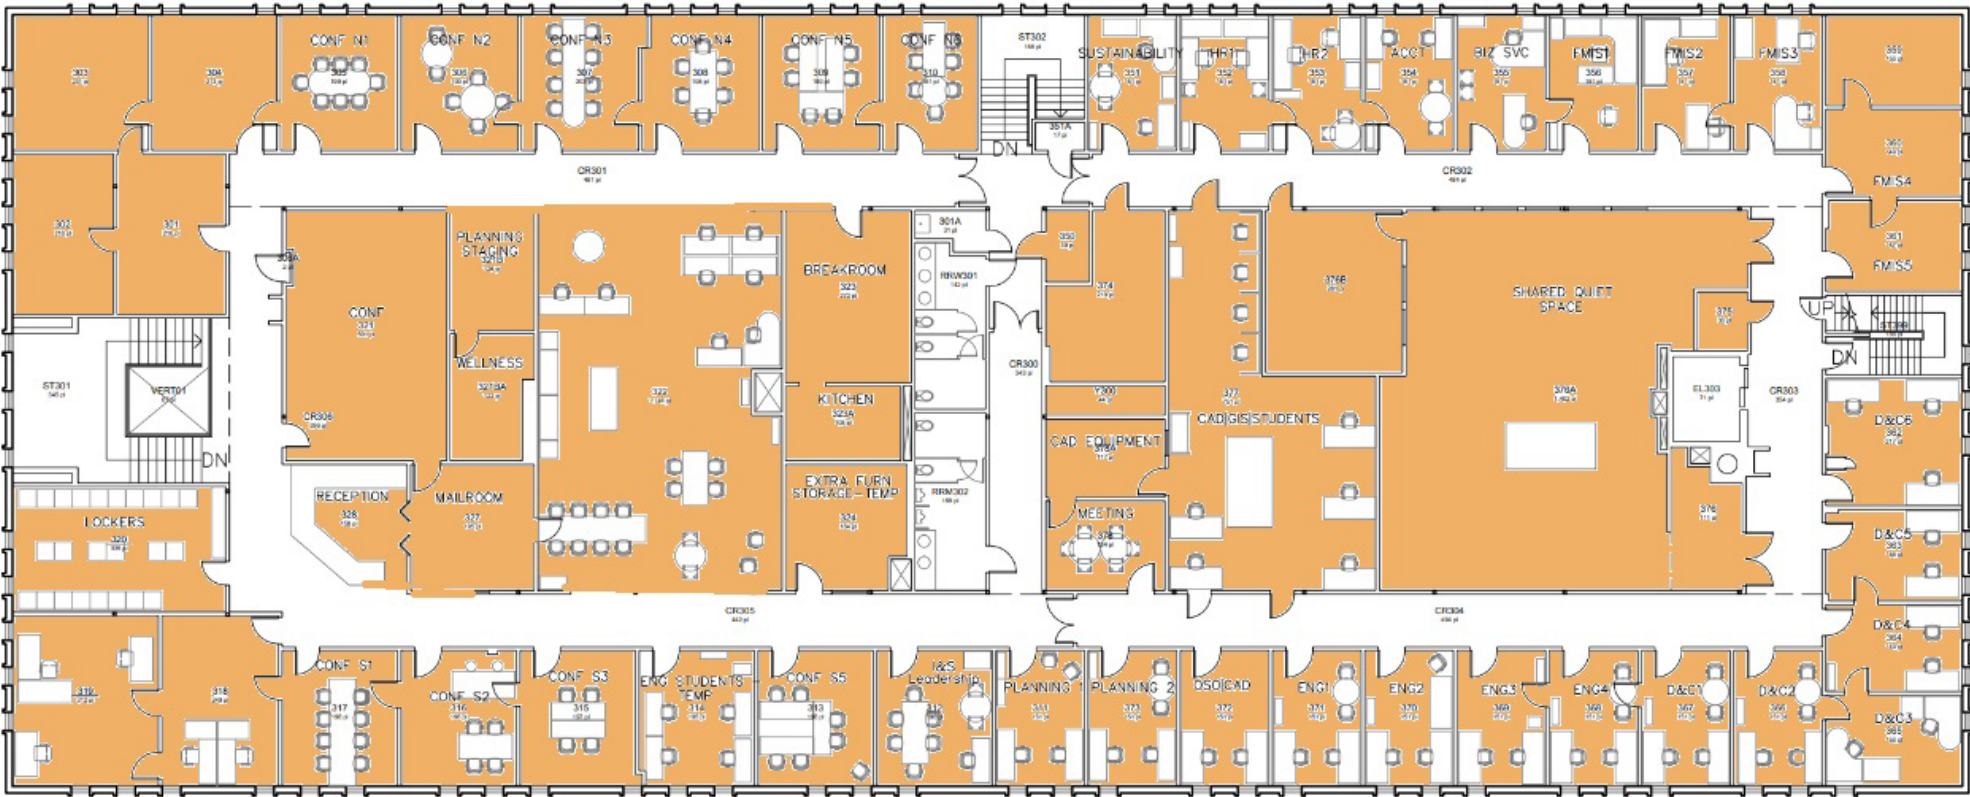

RESEARCH LAB NO 2 PD&C -expires 6/30/29



P: 303-492-2511
E: PACAD@COLORADO.EDU
NOTE: THIS DRAWING IS NOT TO BE USED
FOR ANYTHING BUT OCCUPANCY CALCULATIONS