


BASEMENT LEVEL
SCALE: 1/16"=1'-0"

ANDREWS HALL

**KITTREDGE COMPLEX
MAIN CAMPUS**

BUILDING NAME	ANDREWS HALL		
BUILDING COMPLEX	KITTREDGE COMPLEX		
BUILDING ADDRESS	MAIN CAMPUS		
BUILDING NUMBER	410	DEPARTMENT OF FACILITIES MANAGEMENT, UNIVERSITY OF COLORADO AT BOULDER	DATE OF DRAWING
GROSS SQUARE FOOTAGE	60588	SCALE	1/16"=1'-0"
		CADD FILE CODE	ANDS_1B
		DATE OF DRAWING	12/20/91
		BY	SRM
		DATE OF LAST REVISION	2/3/92
		BY	SRM
PAGE	1		
			4

LAST PLOTTED: AUG 22, 1995 * 08:47:33

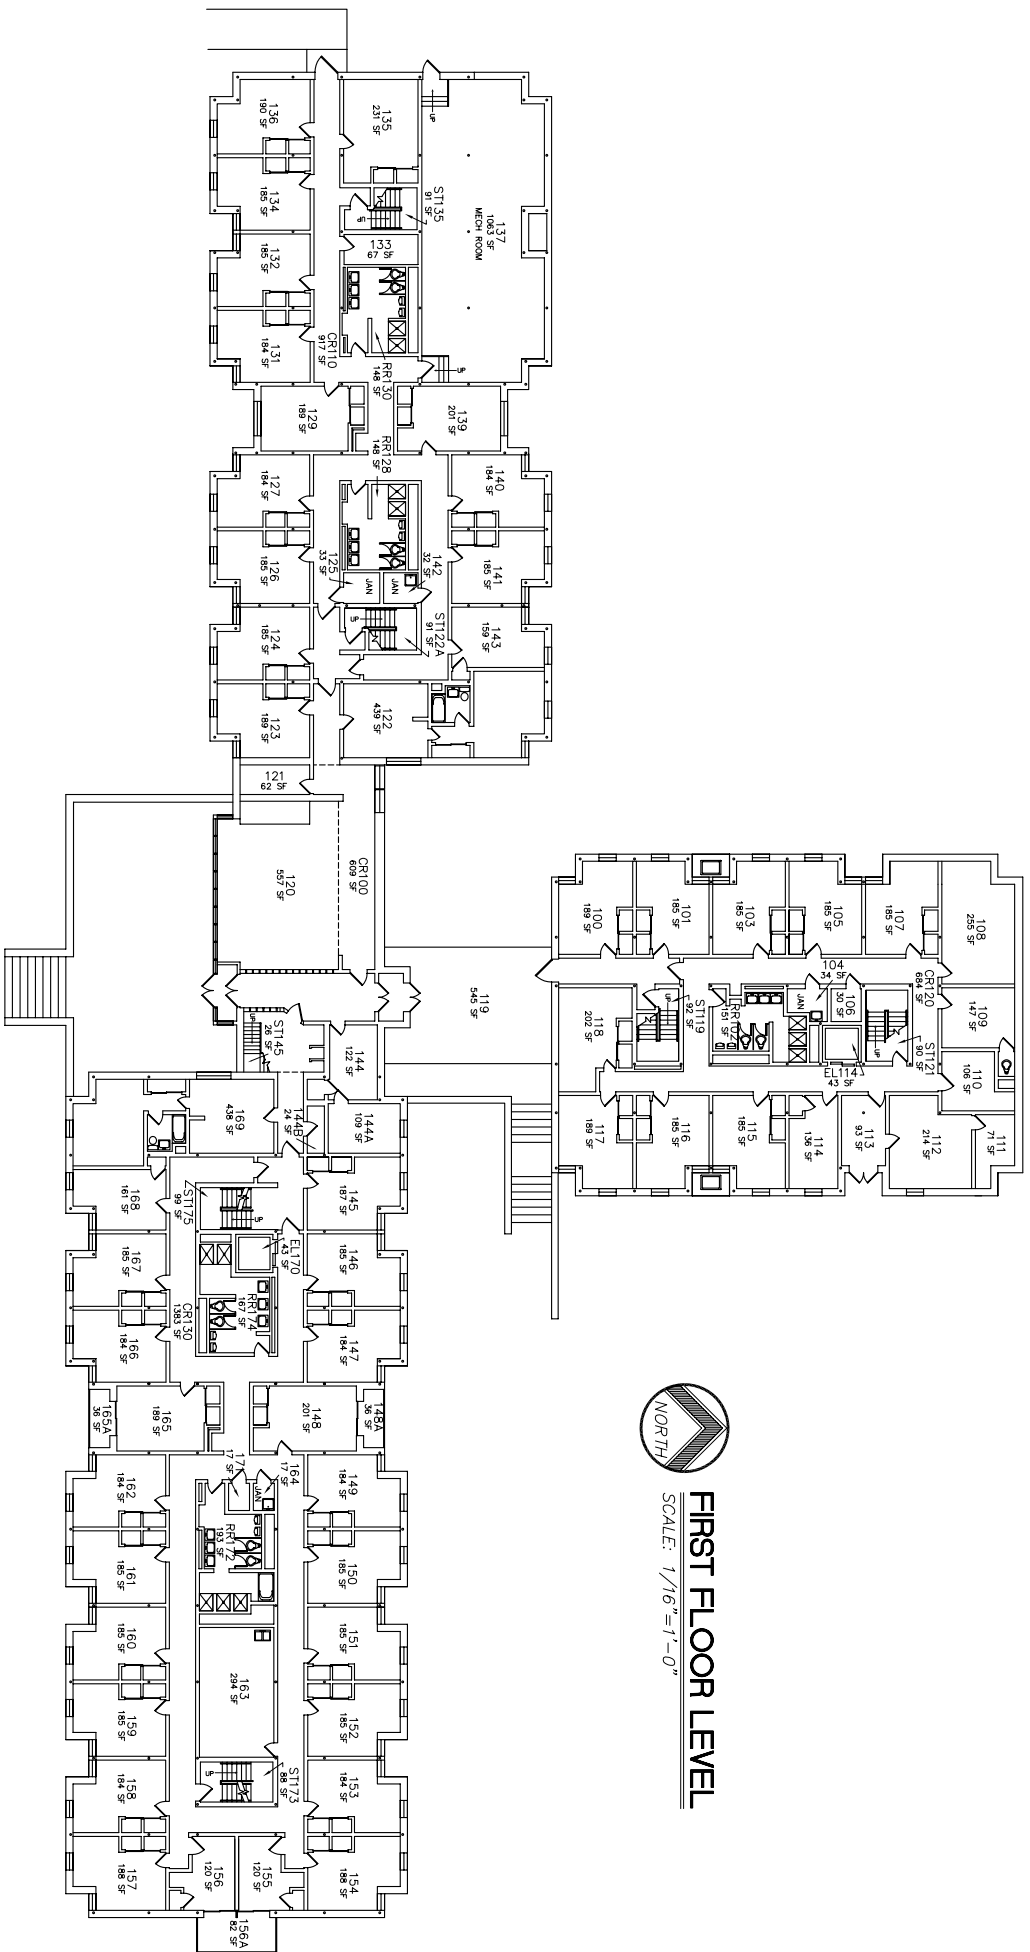


FIRST FLOOR LEVEL
SCALE: 1/16"=1'-0"

ANDREWS HALL

**KITTREDGE COMPLEX
MAIN CAMPUS**

BUILDING NAME	ANDREWS HALL		
BUILDING COMPLEX	KITTREDGE COMPLEX		
BUILDING ADDRESS	MAIN CAMPUS		
BUILDING NUMBER	410	DEPARTMENT OF FACILITIES MANAGEMENT, UNIVERSITY OF COLORADO AT BOULDER	DATE OF DRAWING 12/13/91
GROSS SQUARE FOOTAGE	60588	CADD FILE CODE ANDS_JF	BY SRM
SCALE	1/16"=1'-0"	DATE OF LAST REVISION	2/3/92
PAGE	2	BY SRM	4


LAST PLOTTED: AUG 22, 1995 * 08:31:04

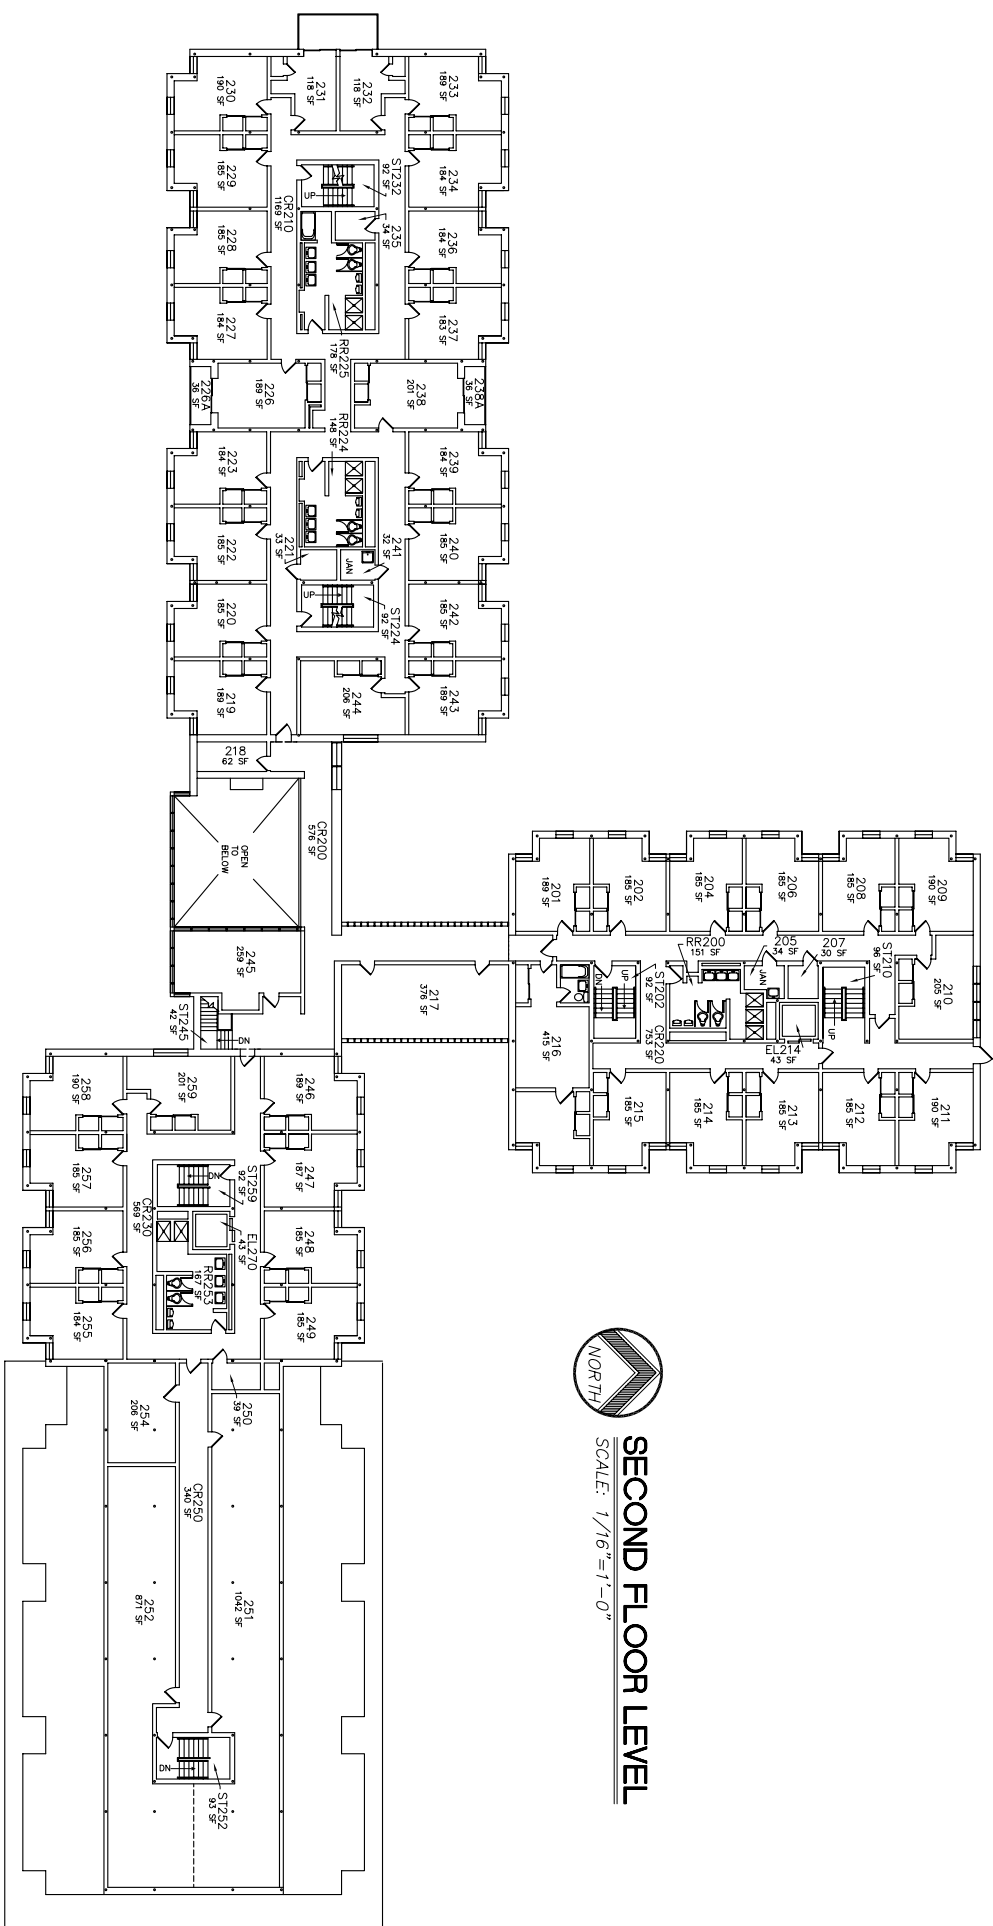

SECOND FLOOR LEVEL
SCALE: 1/16"=1'-0"

ANDREWS HALL	
BUILDING NAME	
KITTREDGE COMPLEX	
BUILDING ADDRESS	
MAIN CAMPUS	
BUILDING NUMBER	
410	DEPARTMENT OF FACILITIES MANAGEMENT, UNIVERSITY OF COLORADO AT BOULDER
GROSS SQUARE FOOTAGE	SCALE
60588	1/16"=1'-0"
CADD FILE CODE	DATE OF DRAWING
ANDS_2F	12/18/91
BY	DATE OF LAST REVISION
SRM	2/3/92
BY	SRM
3	4
PAGE	

LAST PLOTTED: AUG 22, 1995 • 09:13:53

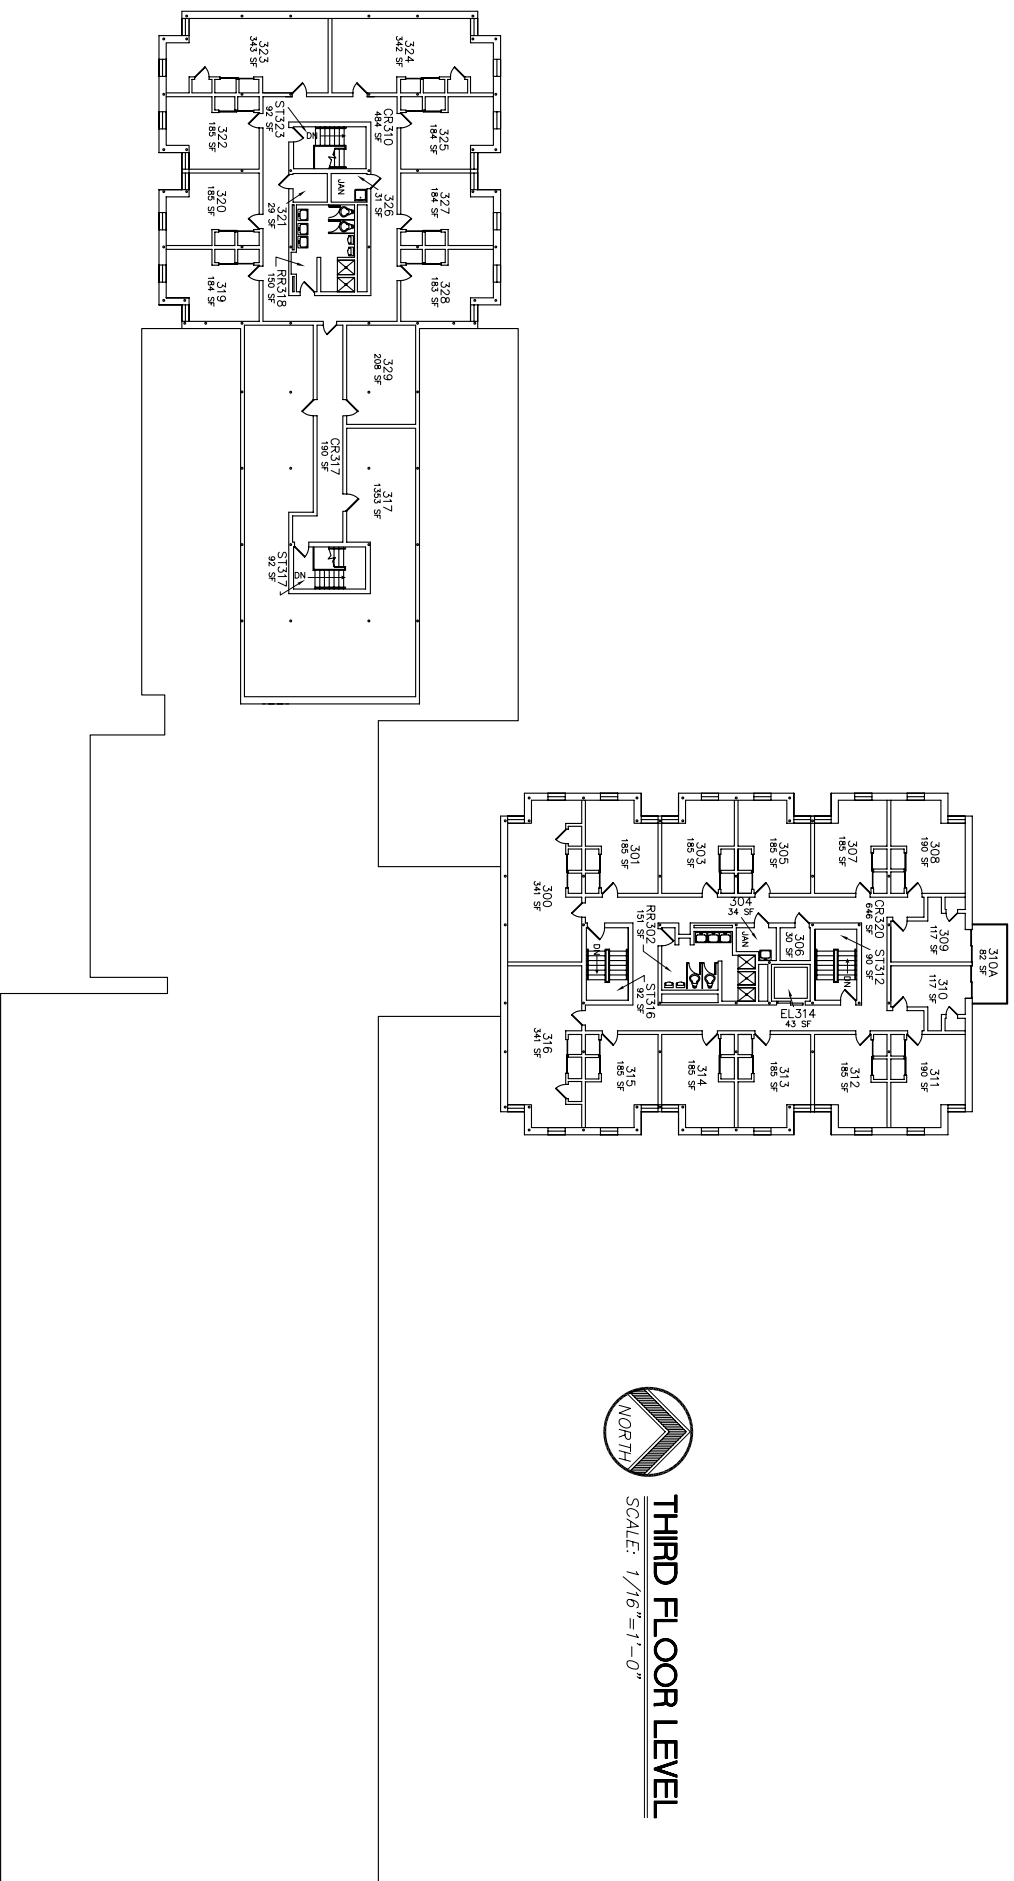

THIRD FLOOR LEVEL
SCALE: 1/16"=1'-0"

ANDREWS HALL	
BUILDING NAME	
KITTREDGE COMPLEX	
BUILDING ADDRESS	
MAIN CAMPUS	
BUILDING NUMBER	
410	DEPARTMENT OF FACILITIES MANAGEMENT, UNIVERSITY OF COLORADO AT BOULDER
GROSS SQUARE FOOTAGE	SCALE
60588	1/16"=1'-0"
CADD FILE CODE	DATE OF DRAWING
ANDS_3F	12/19/91
BY	DATE OF LAST REVISION
SRM	2/3/92
BY	DATE OF LAST REVISION
SRM	2/3/92
PAGE	OF
4	4

LAST PLOTTED: AUG 22, 1995 * 09:31:12