

Report Date: 01-OCT-2008 Last Export: 01-OCT-2008, wendzels

ROOM	AREA
04	1591
04B	182

End of chart



FIRST BASEMENT LEVEL

THIS PRINT IS NOT TO SCALE

REVISIONS	
10/01/08	SRW BLDG SURVEY EDITS ADD ROOM 04D WNO UPDATE LAYERSTATE, PLTSTMP, LTSCALE
09/06/07	SRW CORRECT GROSS PLINE FCAD EXPORT REPRINT SHEET
12/19/06	SRW BLDG SURVEY EDITS ADD Rm 11 (6'6" CHANGE)
08/14/06	SRW ADD THRESH HOLD AREA TO PLINES



Building Name: **HENDERSON BUILDING**

Address: **MAIN CAMPUS**


Phone: 303-492-5511

<http://fm.colorado.edu/cad>

Colorado

University of Colorado at Boulder

1ST BASEMENT FLOOR LEVEL	BLDG I.D. NUMBER 208	SHEET 1 of 6
7692 FLOOR EXT GSF	BLDG CODE HEND	
30796 BLDG EXT GSF		
LAST PRINTED: Oct. 1, 08 File: HEND_1B.DWG		

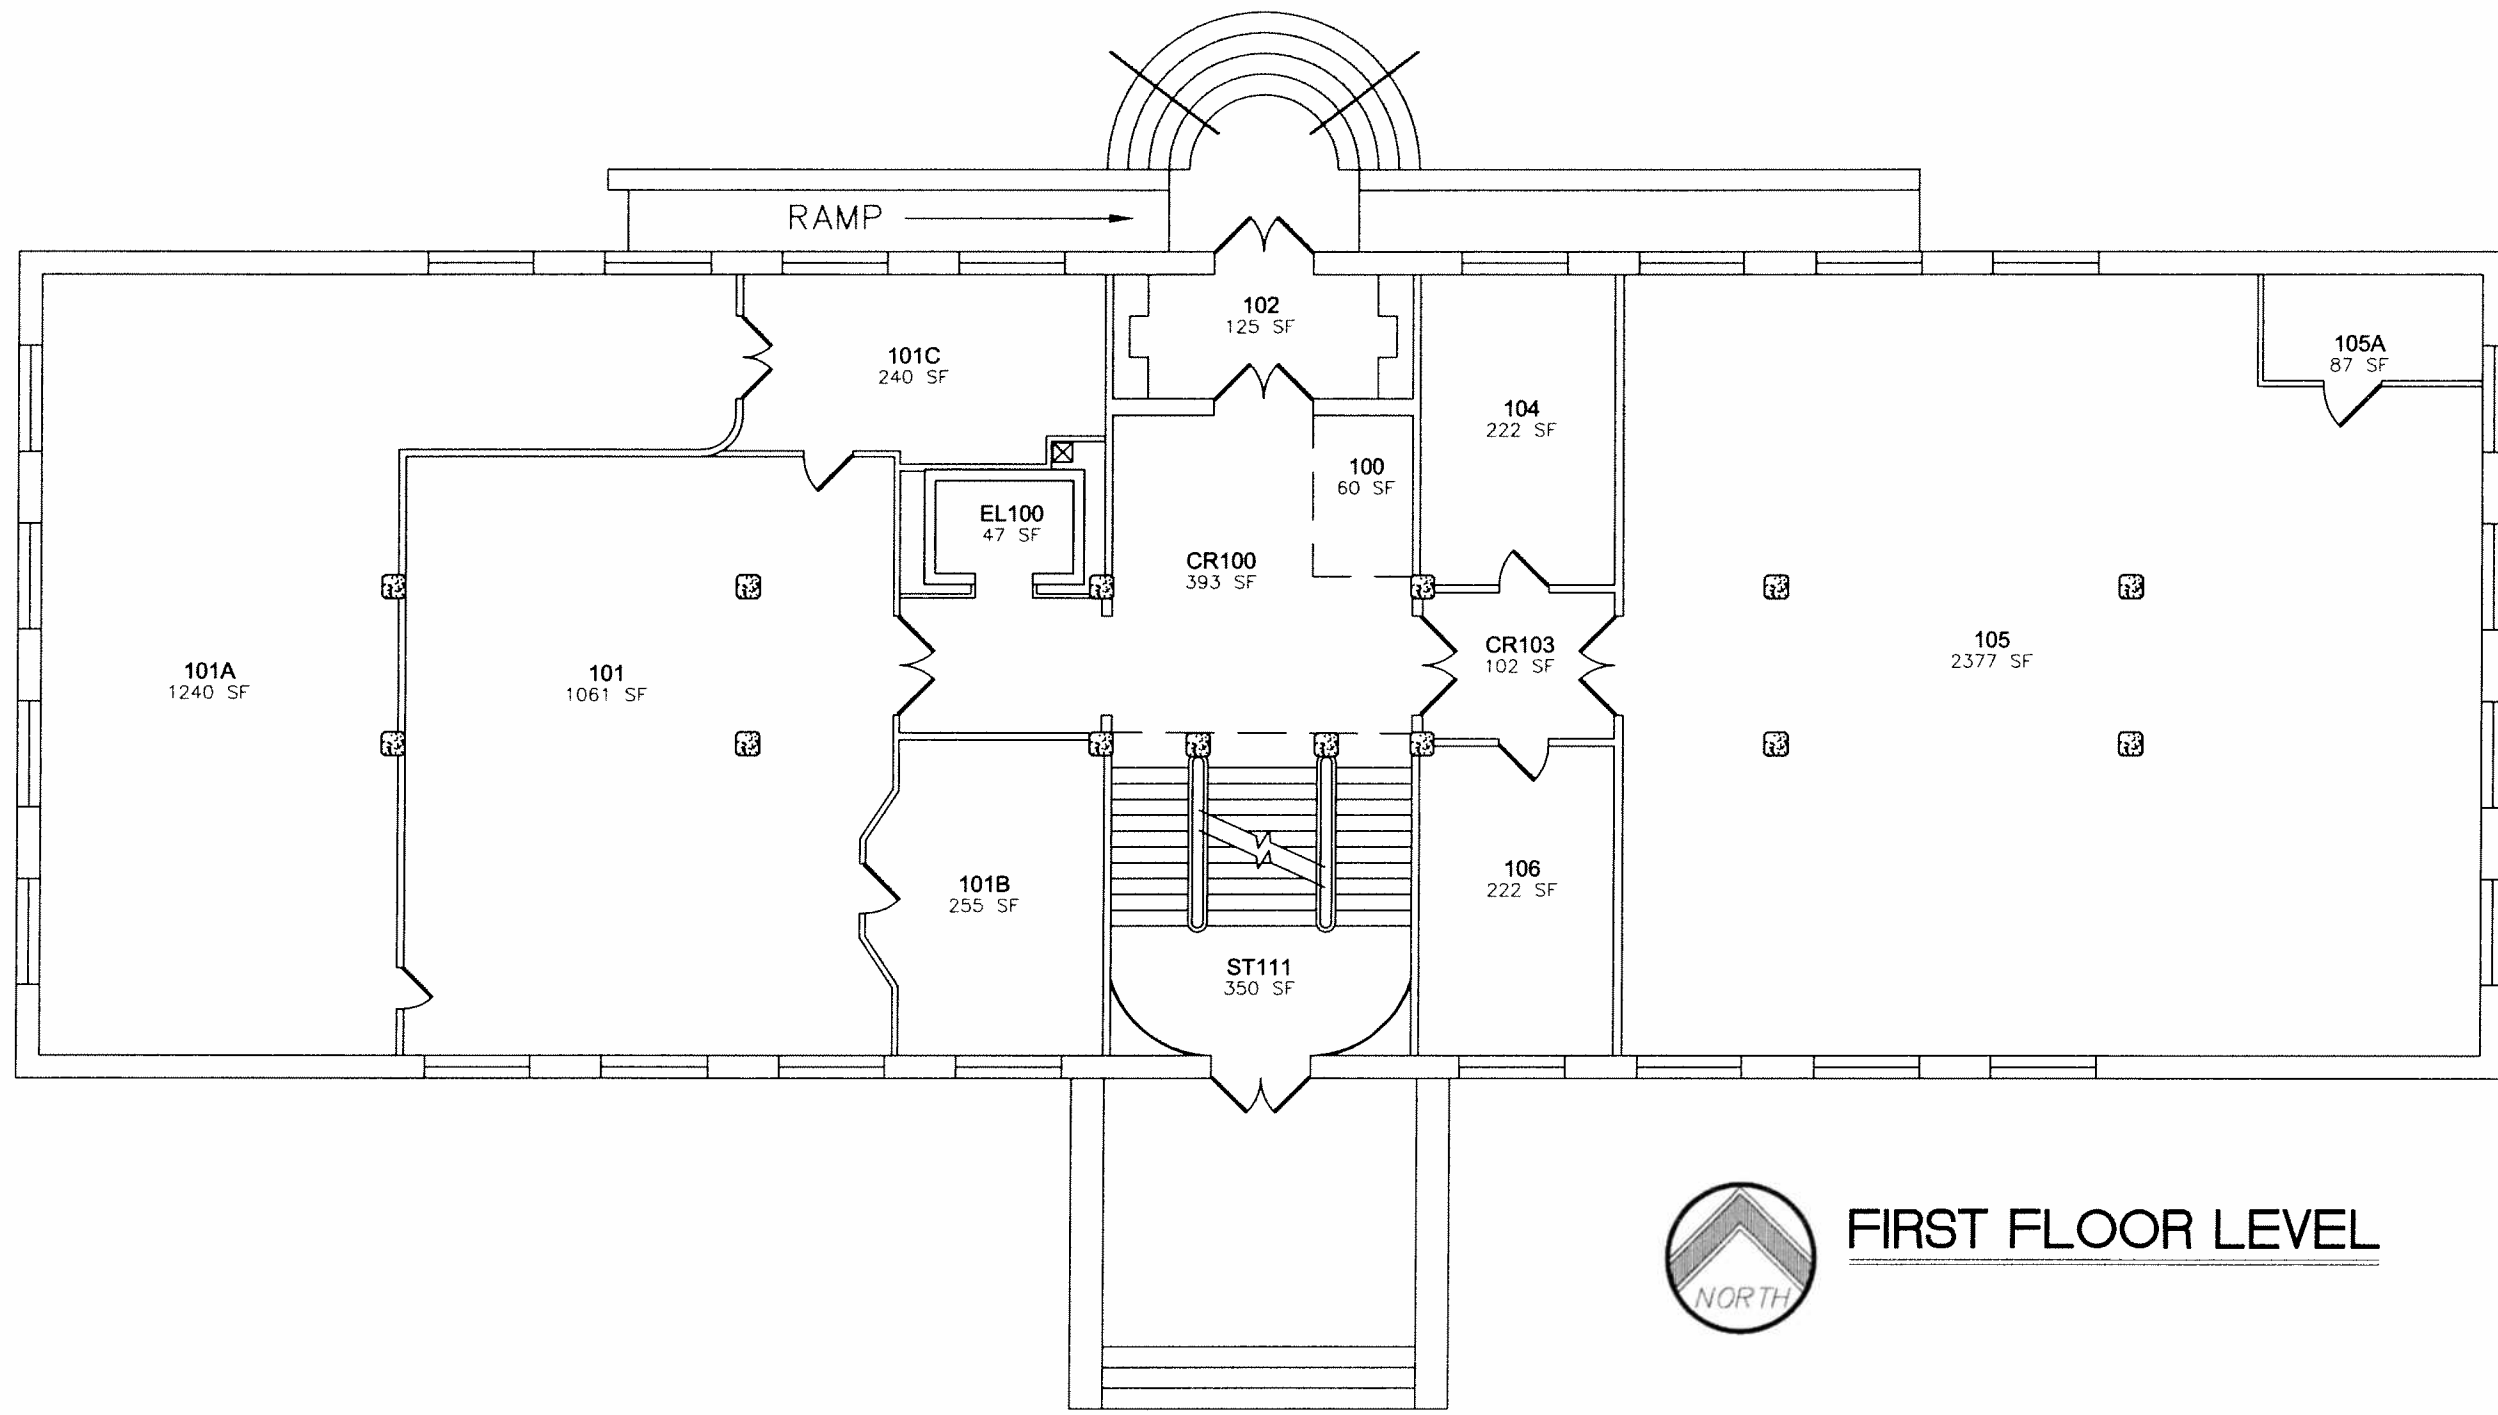

FIRST FLOOR LEVEL

THIS PRINT IS NOT TO SCALE

REVISIONS
10/01/08 SRW BLDG SURVEY EDITS ADD ROOMS 101B AND 101C
WNO UPDATE LAYERSTATE, PLTSTMP, LTSCALE
09/06/07 SRW CORRECT GROSS PLINE FCAD EXPORT REPRINT SHEET
08/14/06 SRW ADD THRESH HOLD AREA TO PLINES
12/05/05 SRW BLDG SURVEY EDITS ADD RM 105A



Building Name: **HENDERSON BUILDING**

Address: **MAIN CAMPUS**


Phone: 303-492-5511

<http://fm.colorado.edu/cad>

Colorado

University of Colorado at Boulder

FIRST FLOOR FLOOR LEVEL	BLDG I.D. NUMBER	SHEET
7549	208	2
FLOOR EXT GSF	BLDG CODE	of
30796	HEND	6
BLDG EXT GSF	LAST PRINTED: Oct. 1, 08 File: HEND_1F.DWG	

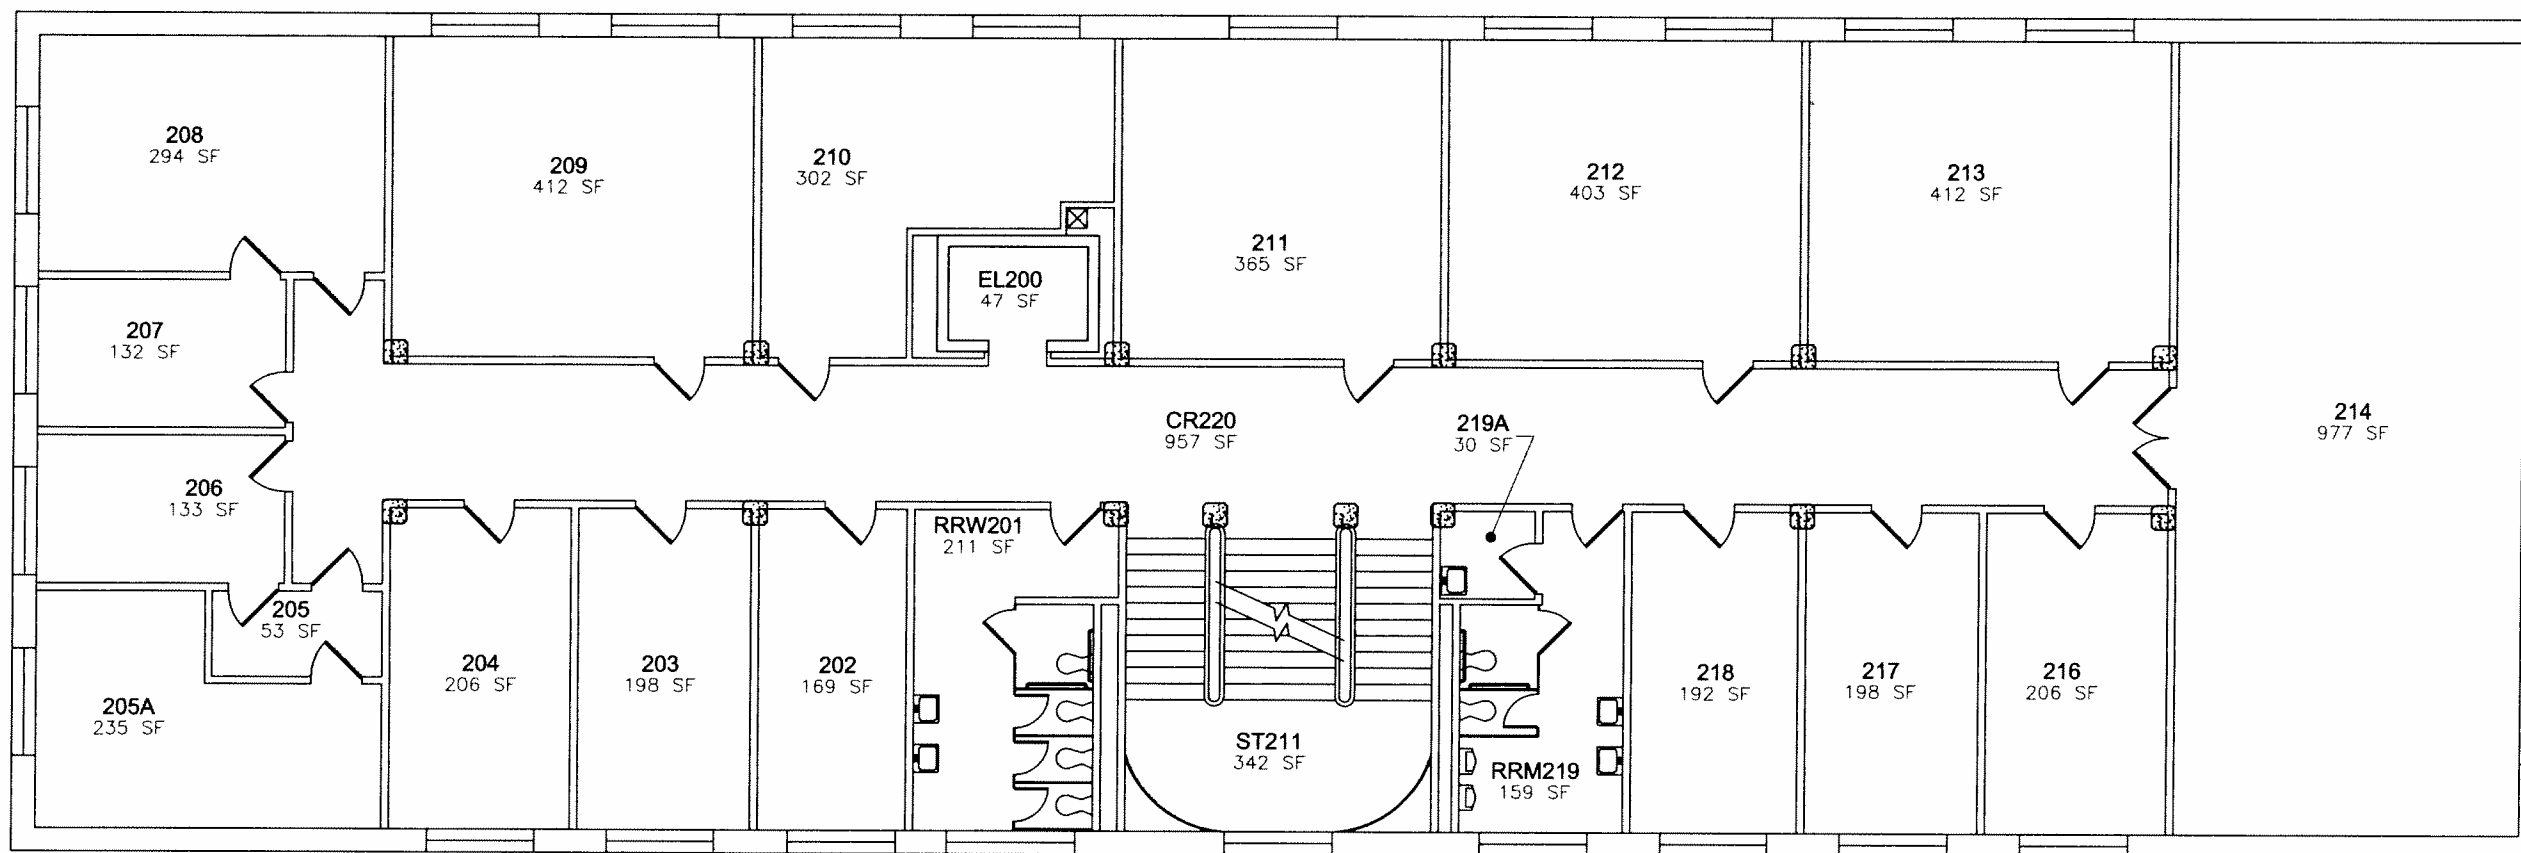

SECOND FLOOR LEVEL

THIS PRINT IS NOT TO SCALE

REVISIONS
09/06/07 SRW CORRECT GROSS PLINE FCAD EXPORT REPRINT SHEETS
08/14/06 SRW ADD THRESH HOLD AREA TO PLINES
11/11/04 SRW BLDG SURVEY EDITS
6/18/01 JSH NO CHG FROM CD 5/25/98 AH 208-030
5/26/98 JRR ADA RENOV TO RR201 & RR219, W198201,AH, (FROM



Building Name: **HENDERSON BUILDING**

Address: **MAIN CAMPUS**


Phone: 303-492-5511

<http://fm.colorado.edu/cad>

Colorado

University of Colorado at Boulder

SECOND FLOOR FLOOR LEVEL	BLDG I.D. NUMBER	SHEET 3 of 5
7550	208	
FLOOR EXT GSF	BLDG CODE	
31068	HEND	
BLDG EXT GSF	LAST PRINTED: SEPT 06, 2007 File: hend_2f.dwg	

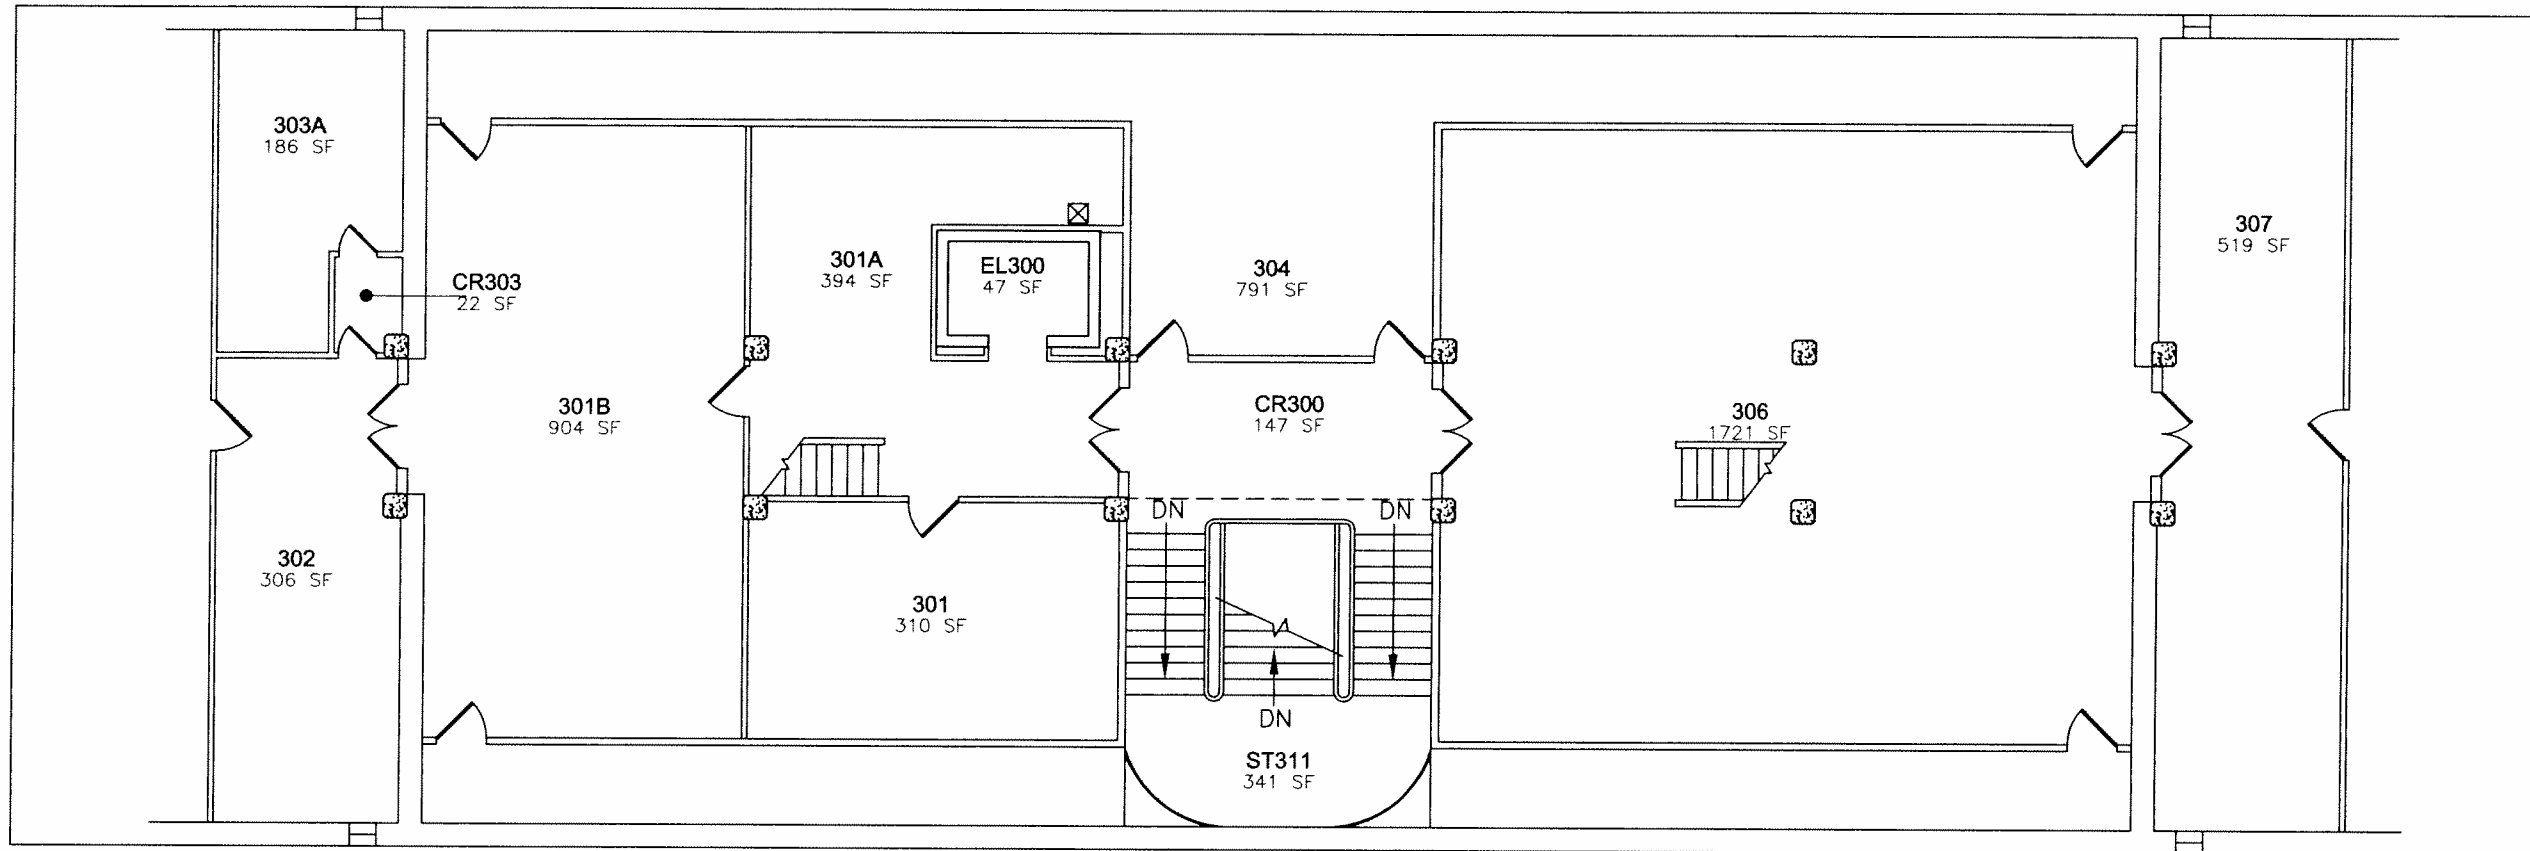

THIRD FLOOR LEVEL

THIS PRINT IS NOT TO SCALE

REVISIONS
09/06/07 SRW CORRECT GROSS PLINE FCAD EXPORT REPRINT SHEET
08/14/06 SRW ADD THRESH HOLD AREA TO PLINES
11/11/04 SRW BLDG SURVEY EDITS
07/21/03 SRW BLDG SURVEY UPDATES
12/03/95 NLP ADA IMPROVE. INSTALL ELEV. FIKE W165067



Building Name: **HENDERSON BUILDING**

Address: **MAIN CAMPUS**


Phone: 303-492-5511

<http://fm.colorado.edu/cad>

Colorado


University of Colorado at Boulder

THIRD FLOOR LEVEL	BLDG I.D. NUMBER	SHEET 4 of 5
7550 FLOOR EXT GSF	208	
31068 BLDG EXT GSF	BLDG CODE HEND	
LAST PRINTED: SEPT 06, 2007 File: hend_3f.dwg		

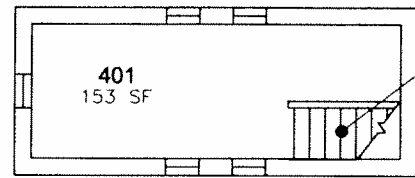

401
153 SF

ST401
23 SF

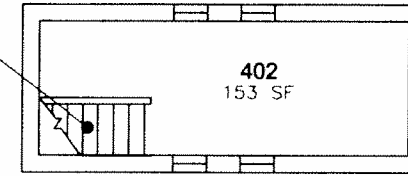

ST402
23 SF

402
153 SF



FOURTH FLOOR LEVEL

THIS PRINT IS NOT TO SCALE

REVISIONS
09/06/07 SRW CORRECT GROSS PLINE FCAD EXPORT REPRINT SHEET
11/11/04 SRW BLDG SURVEY EDITS
07/21/03 SRW BLDG SURVEY UPDATES
12/03/95 NLP ADA IMPROVE. -INSTALL ELEV. FIKE W165067



Building Name: **HENDERSON BUILDING**

Address: **MAIN CAMPUS**


Phone: 303-492-5511

<http://fm.colorado.edu/cad>

Colorado

University of Colorado at Boulder

FOURTH FLOOR LEVEL	BLDG I.D. NUMBER	SHEET 5 of 5
480 FLOOR EXT GSF	208	
31068 BLDG EXT GSF	BLDG CODE HEND	
LAST PRINTED: SEPT 06, 2007 File: hend_4f.dwg		

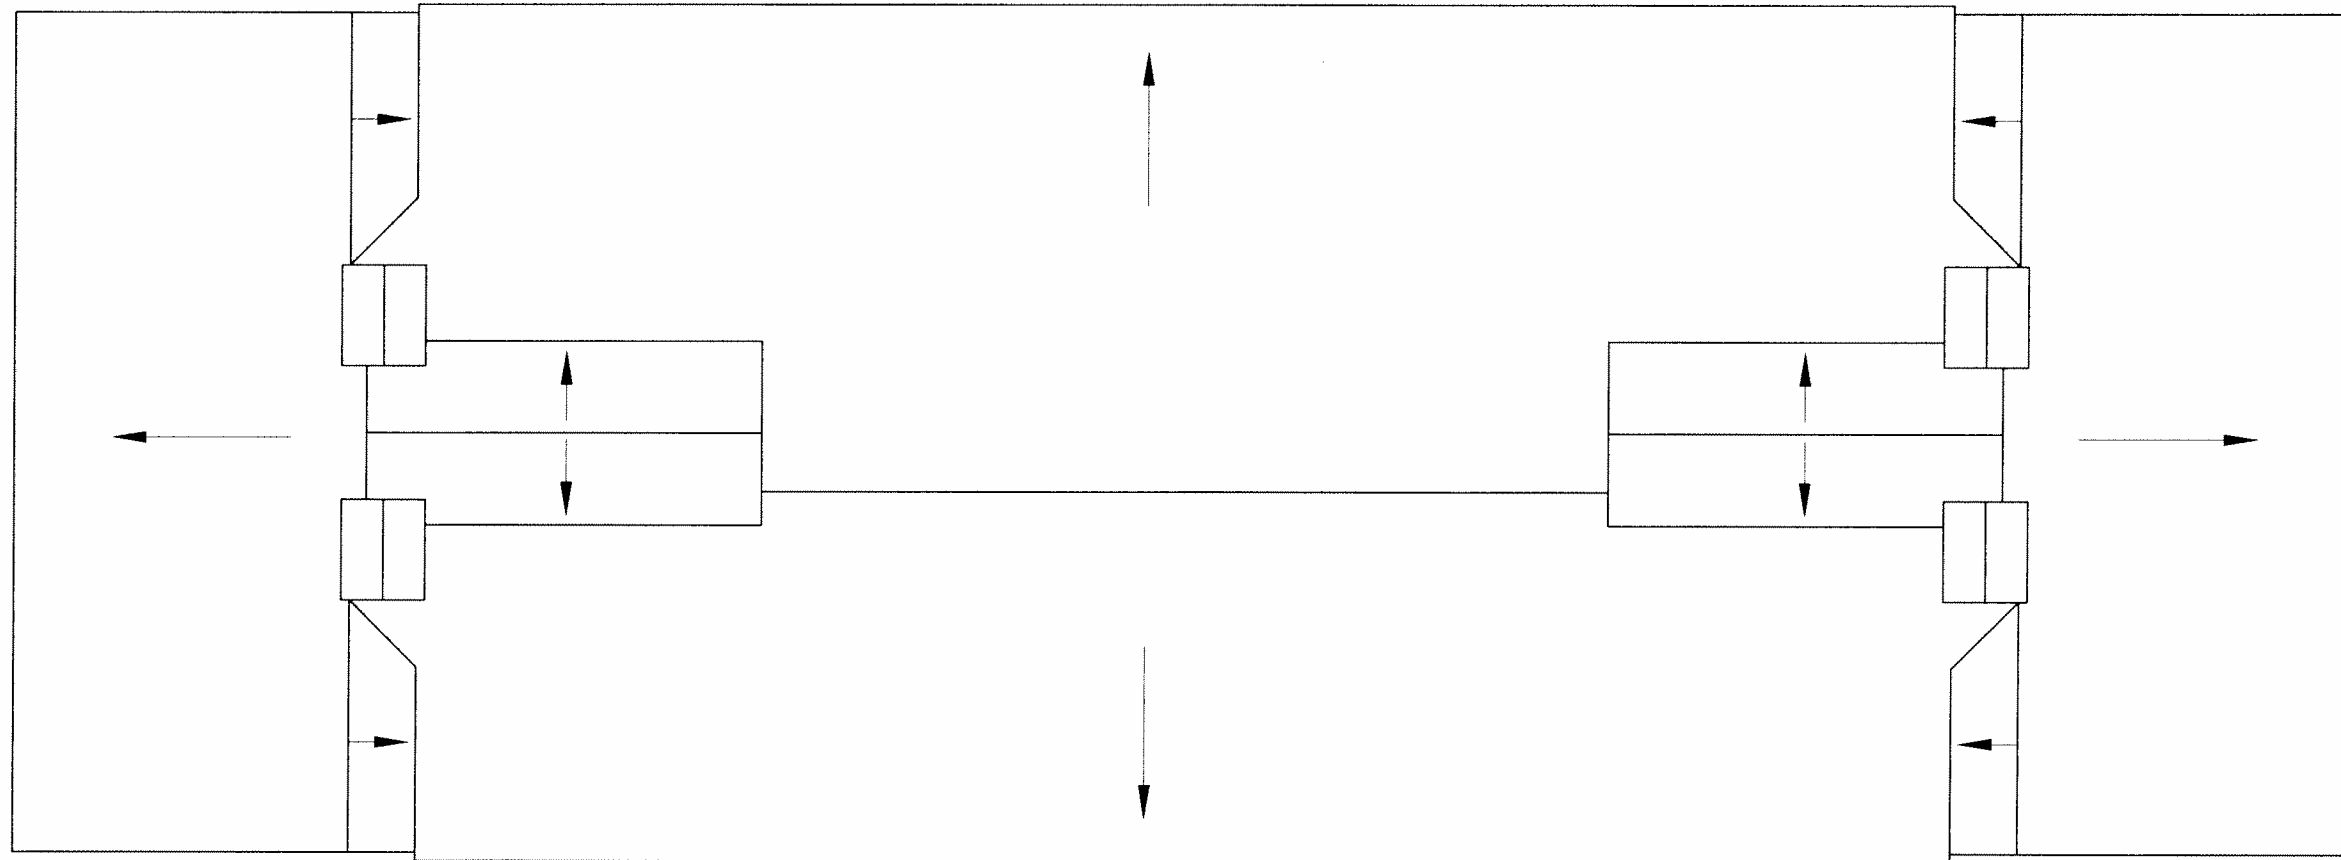

ROOF LEVEL

THIS PRINT IS NOT TO SCALE

REVISIONS
09/06/07 SRW CORRECT GROSS PLINE FCAD EXPORT REPRINT SHEET <small>Report Date: 06-SEP-2007 Last Export: 06-SEP-2007, wenzels</small>



Building Name: **HENDERSON BUILDING**

Address: **MAIN CAMPUS**

Phone: 303-492-5511

<http://fm.colorado.edu/cad>

Colorado

University of Colorado at Boulder

ROOF FLOOR LEVEL	BLDG I.D. NUMBER	SHEET 6 of 6
0	208	
FLOOR EXT GSF	BLDG CODE	
31068	HEND	
BLDG EXT GSF		
LAST PRINTED: SEPT 06, 2007 File: hend_roof.dwg		