


First Floor Plan




Right Elevation

Front Elevation

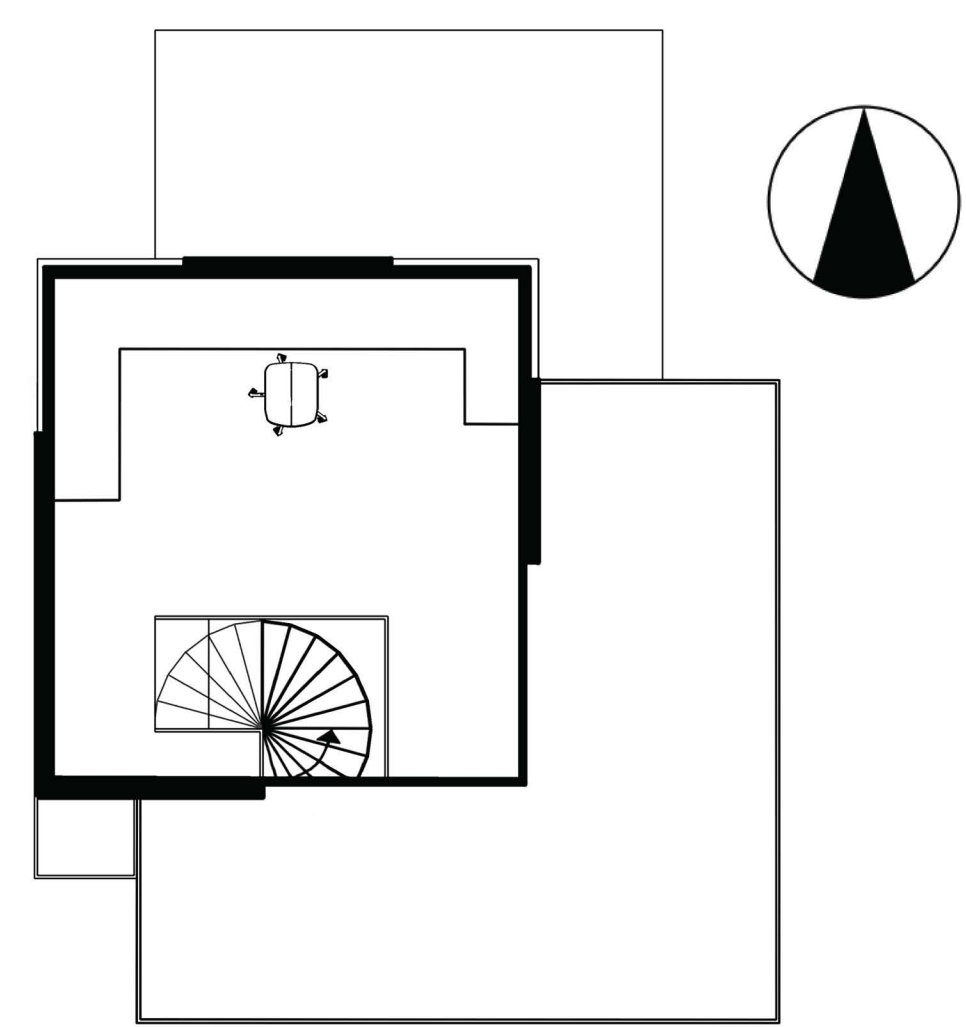




Second Floor Plan

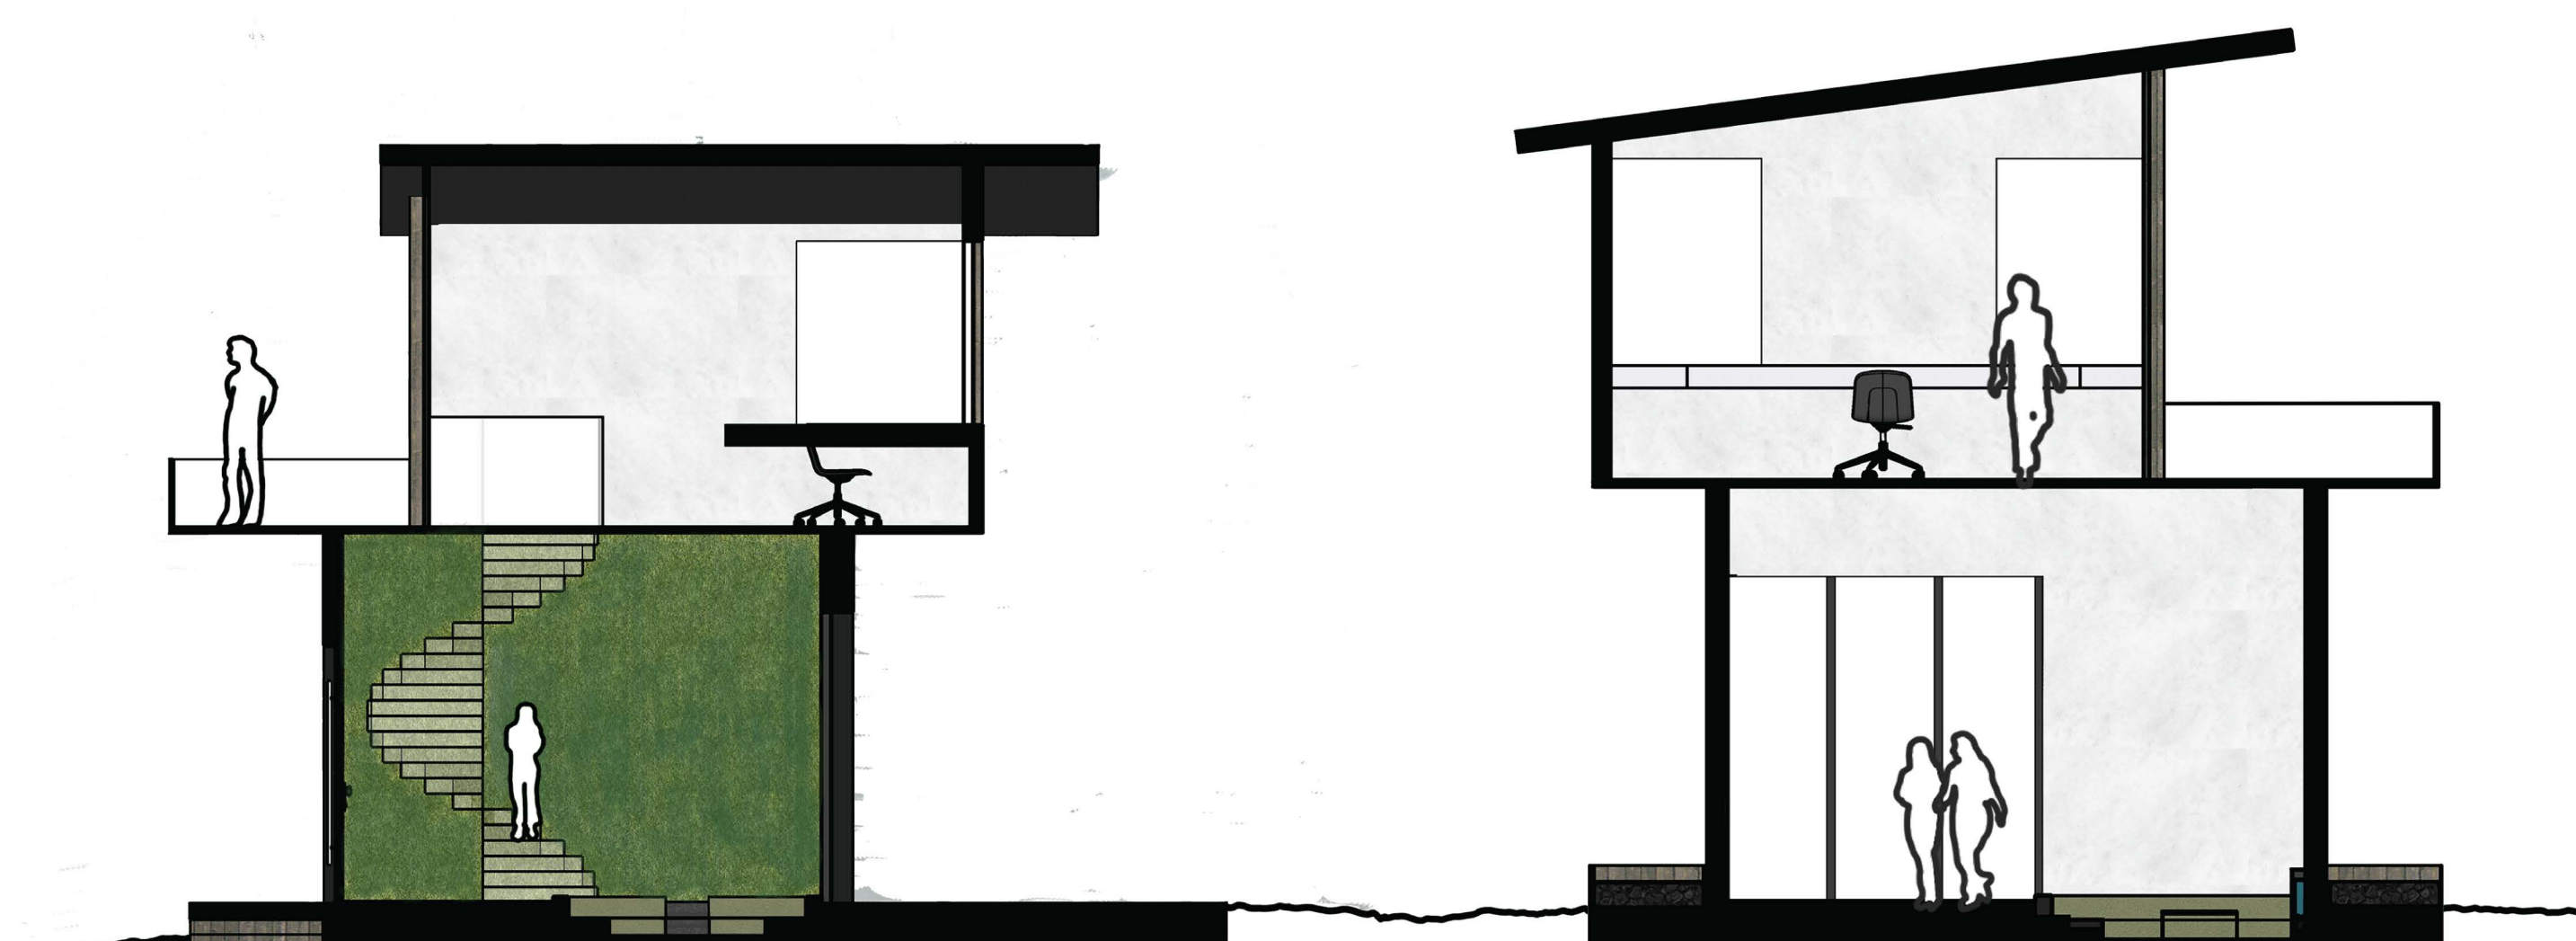

Section Cut 1


Section Cut 2

Interior Vignettes

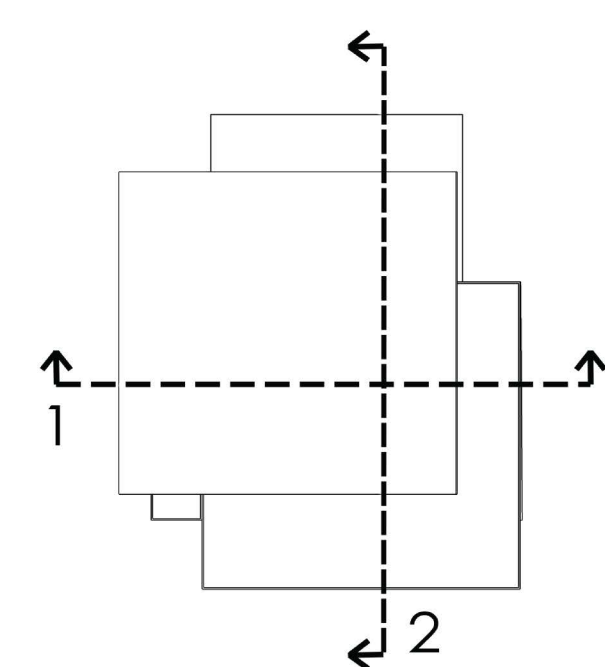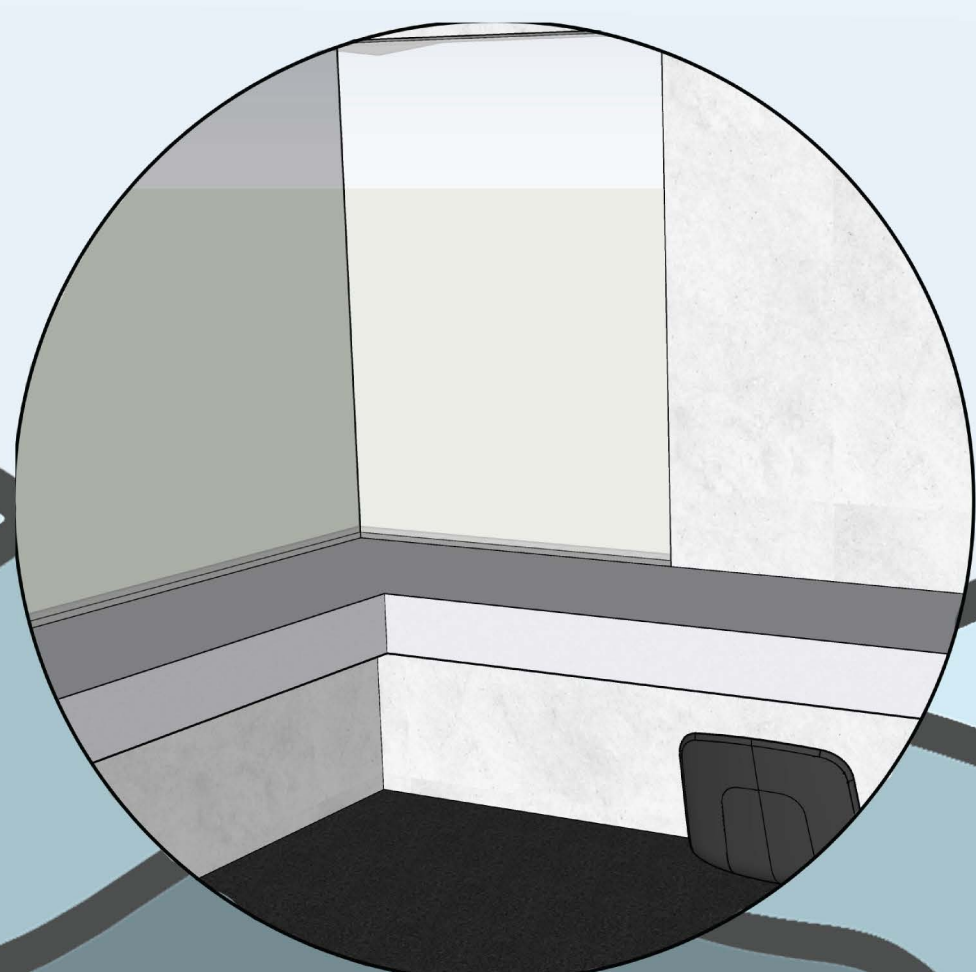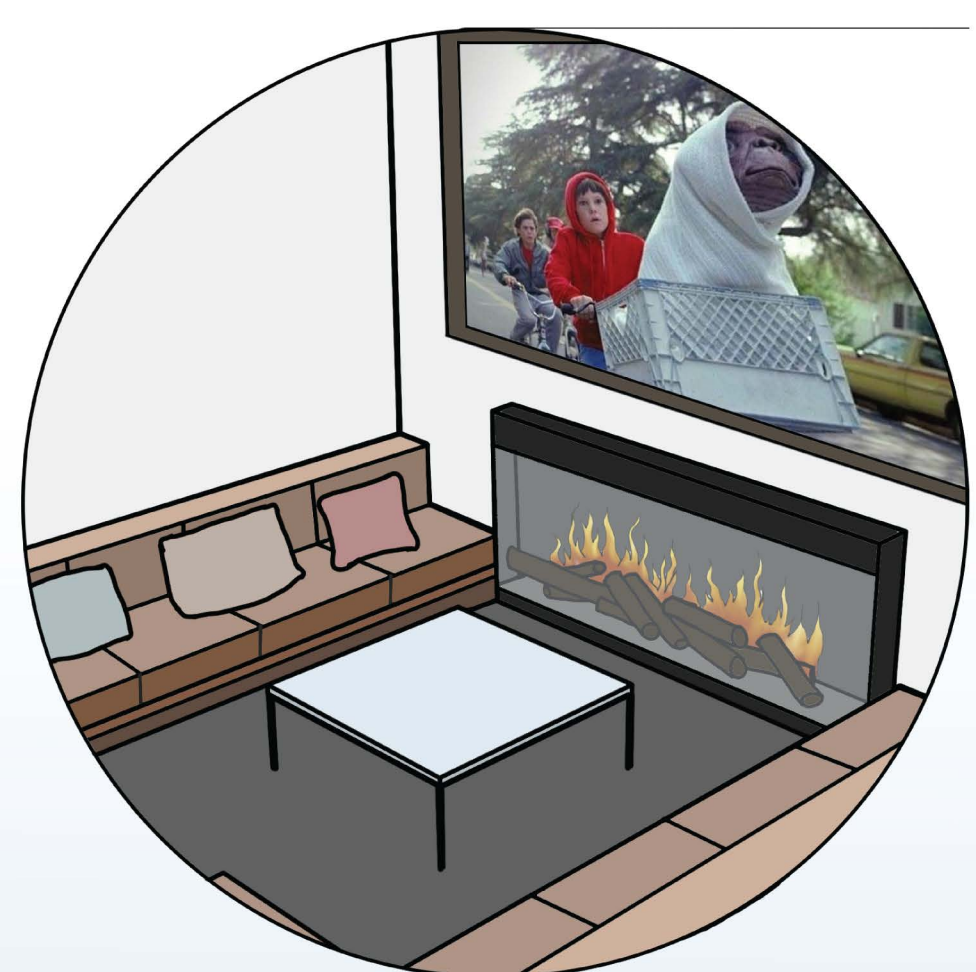


Design Narrative:


Jake came to me seeking separate workspaces for his design work and music production. Thus, I created two stacked areas to split usage between creativity and creation, and relaxation and tranquility. All in order to create a space with room for intellectual and creative expansion.

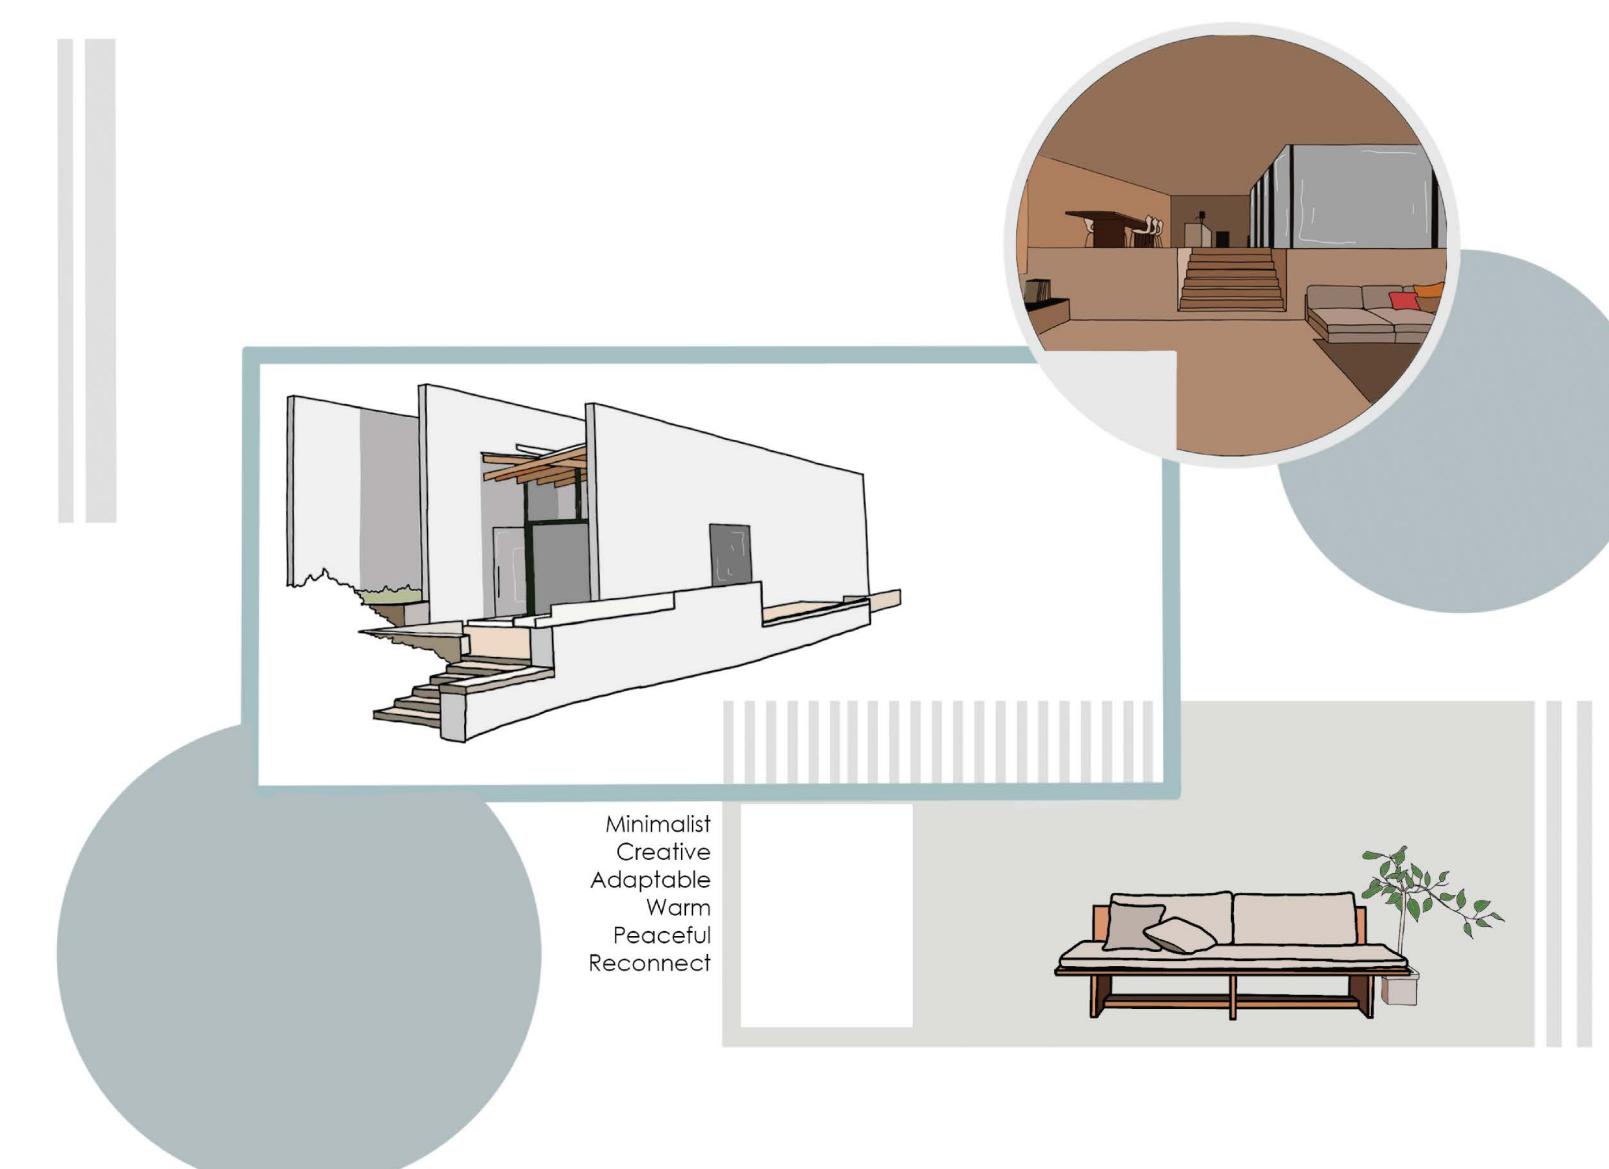


Blended Montage

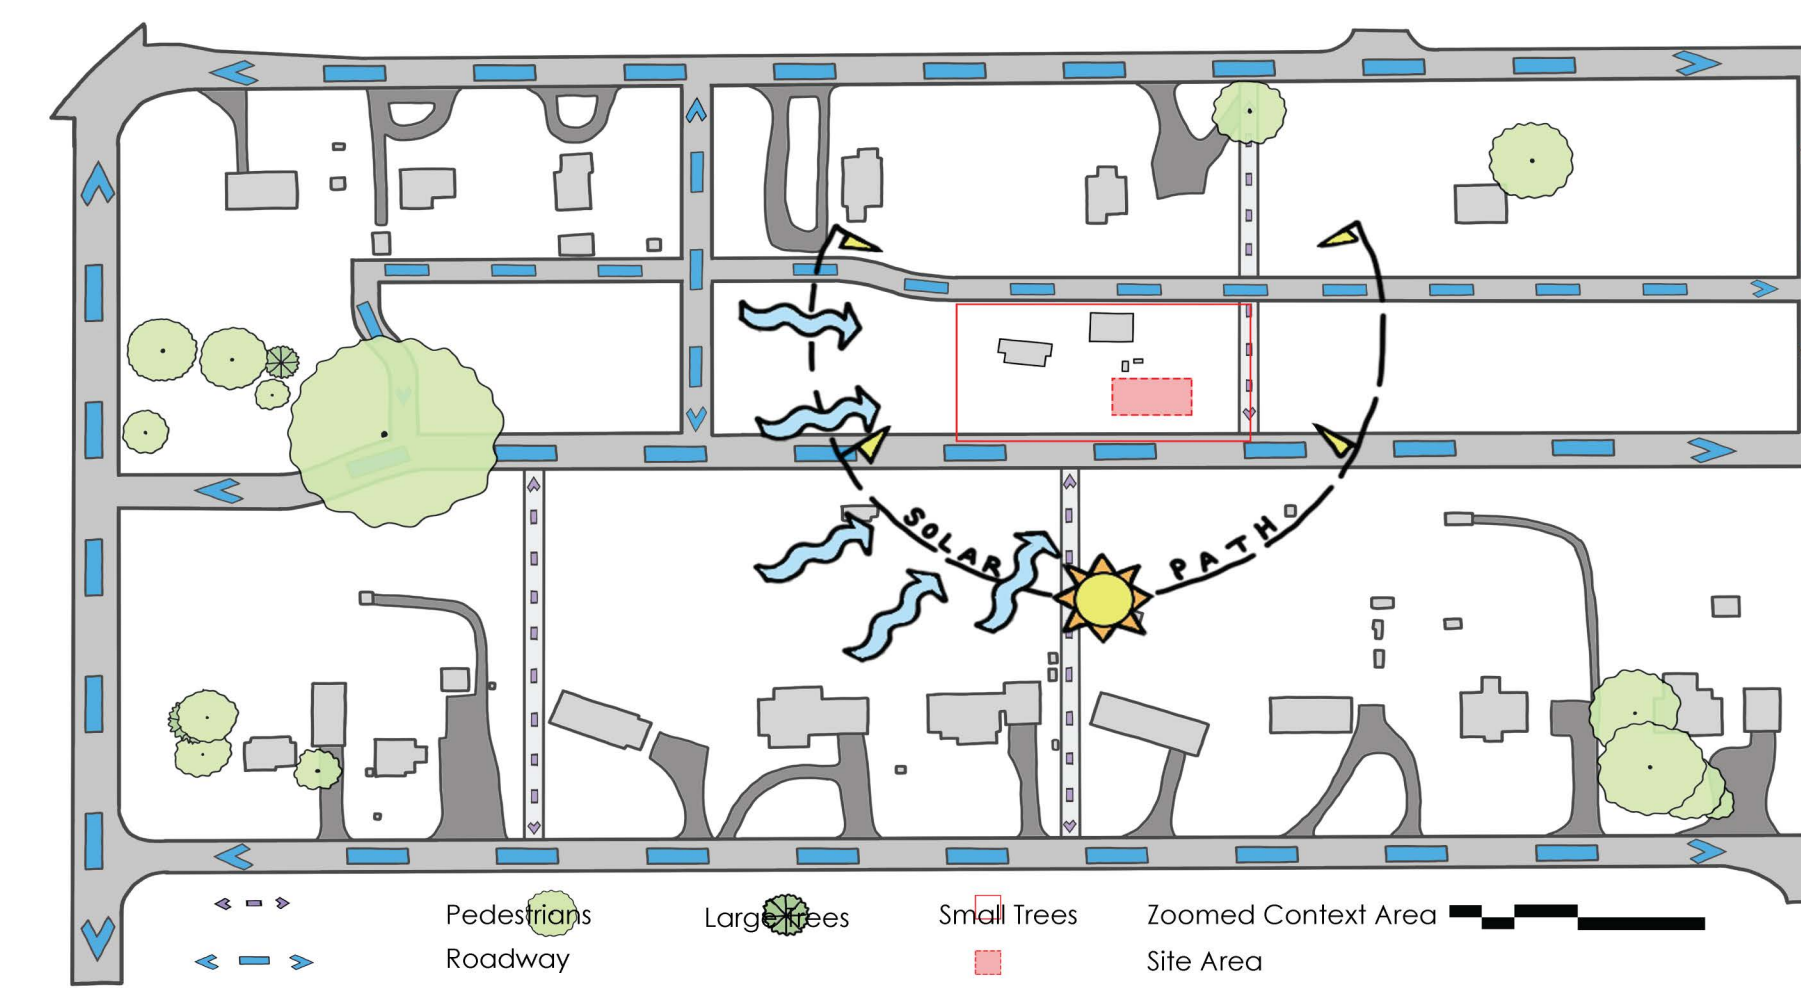

Site Analysis Diagram

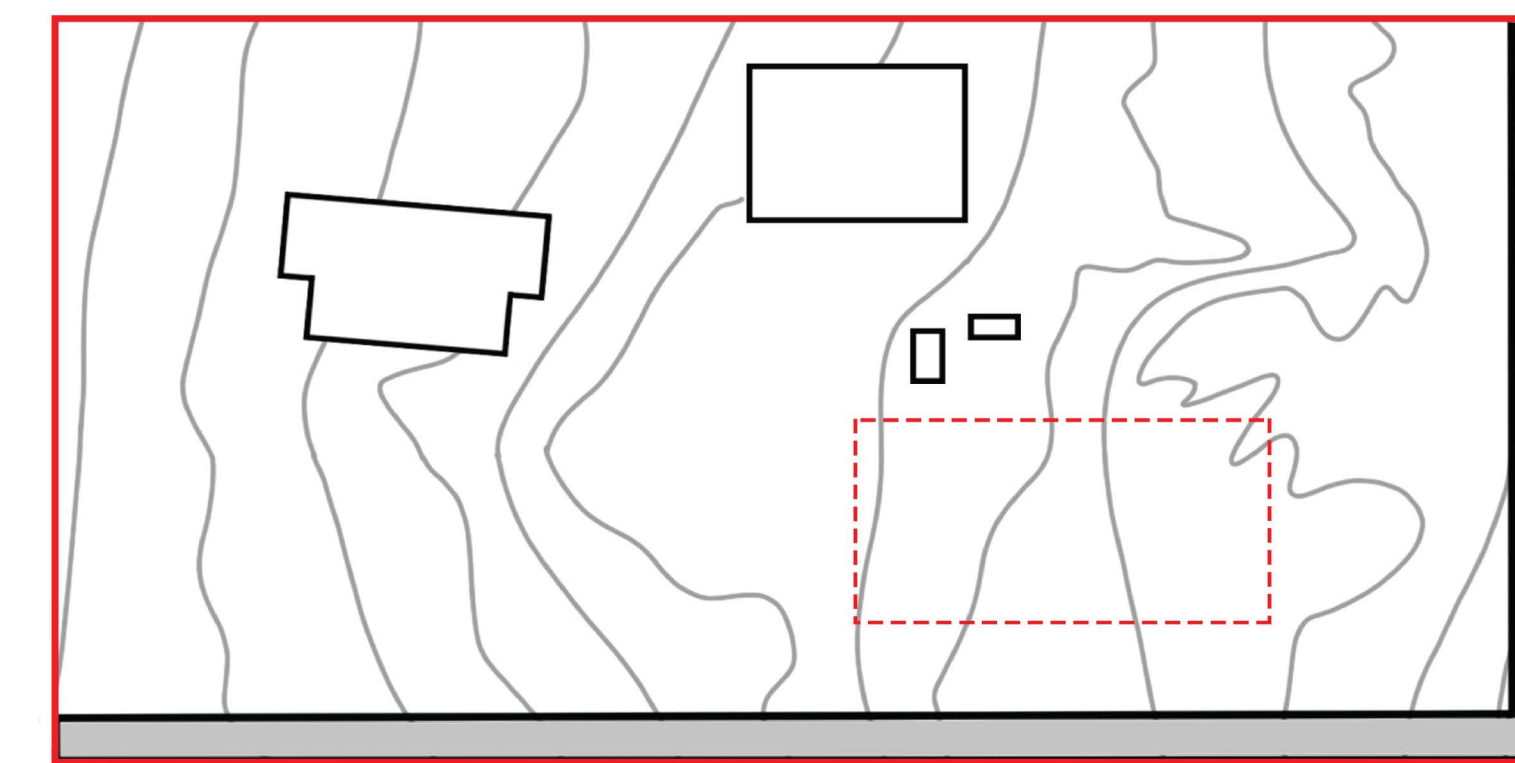

Topography Diagram

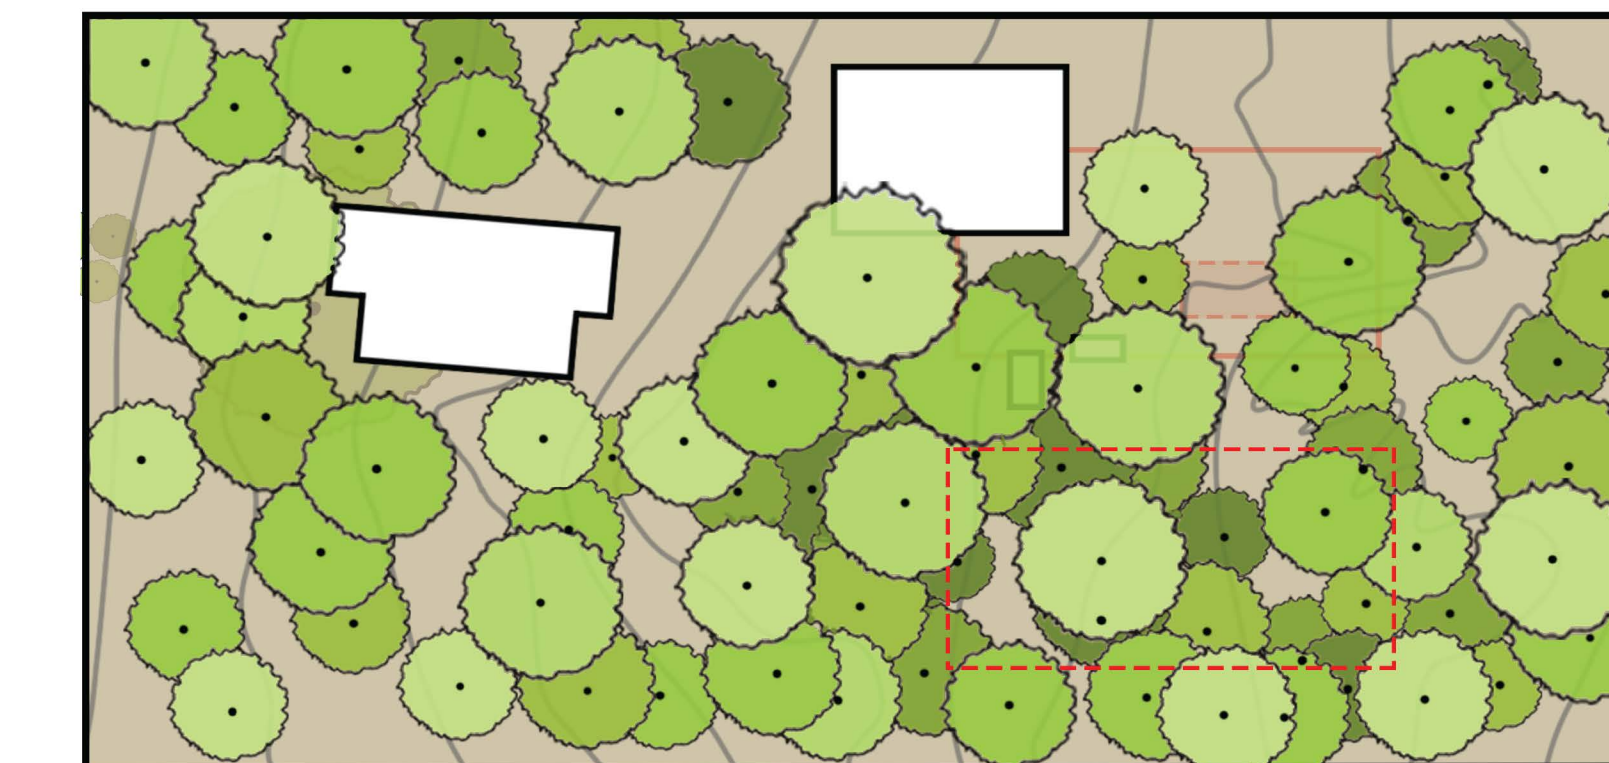


Vegetation Diagram

Design Objectives:


- Minimal Construction
- Cozy and Inviting Aura
- Adaptive Spaces
- Inspire Creativity
- Elevate Perspectives

Iterative Development

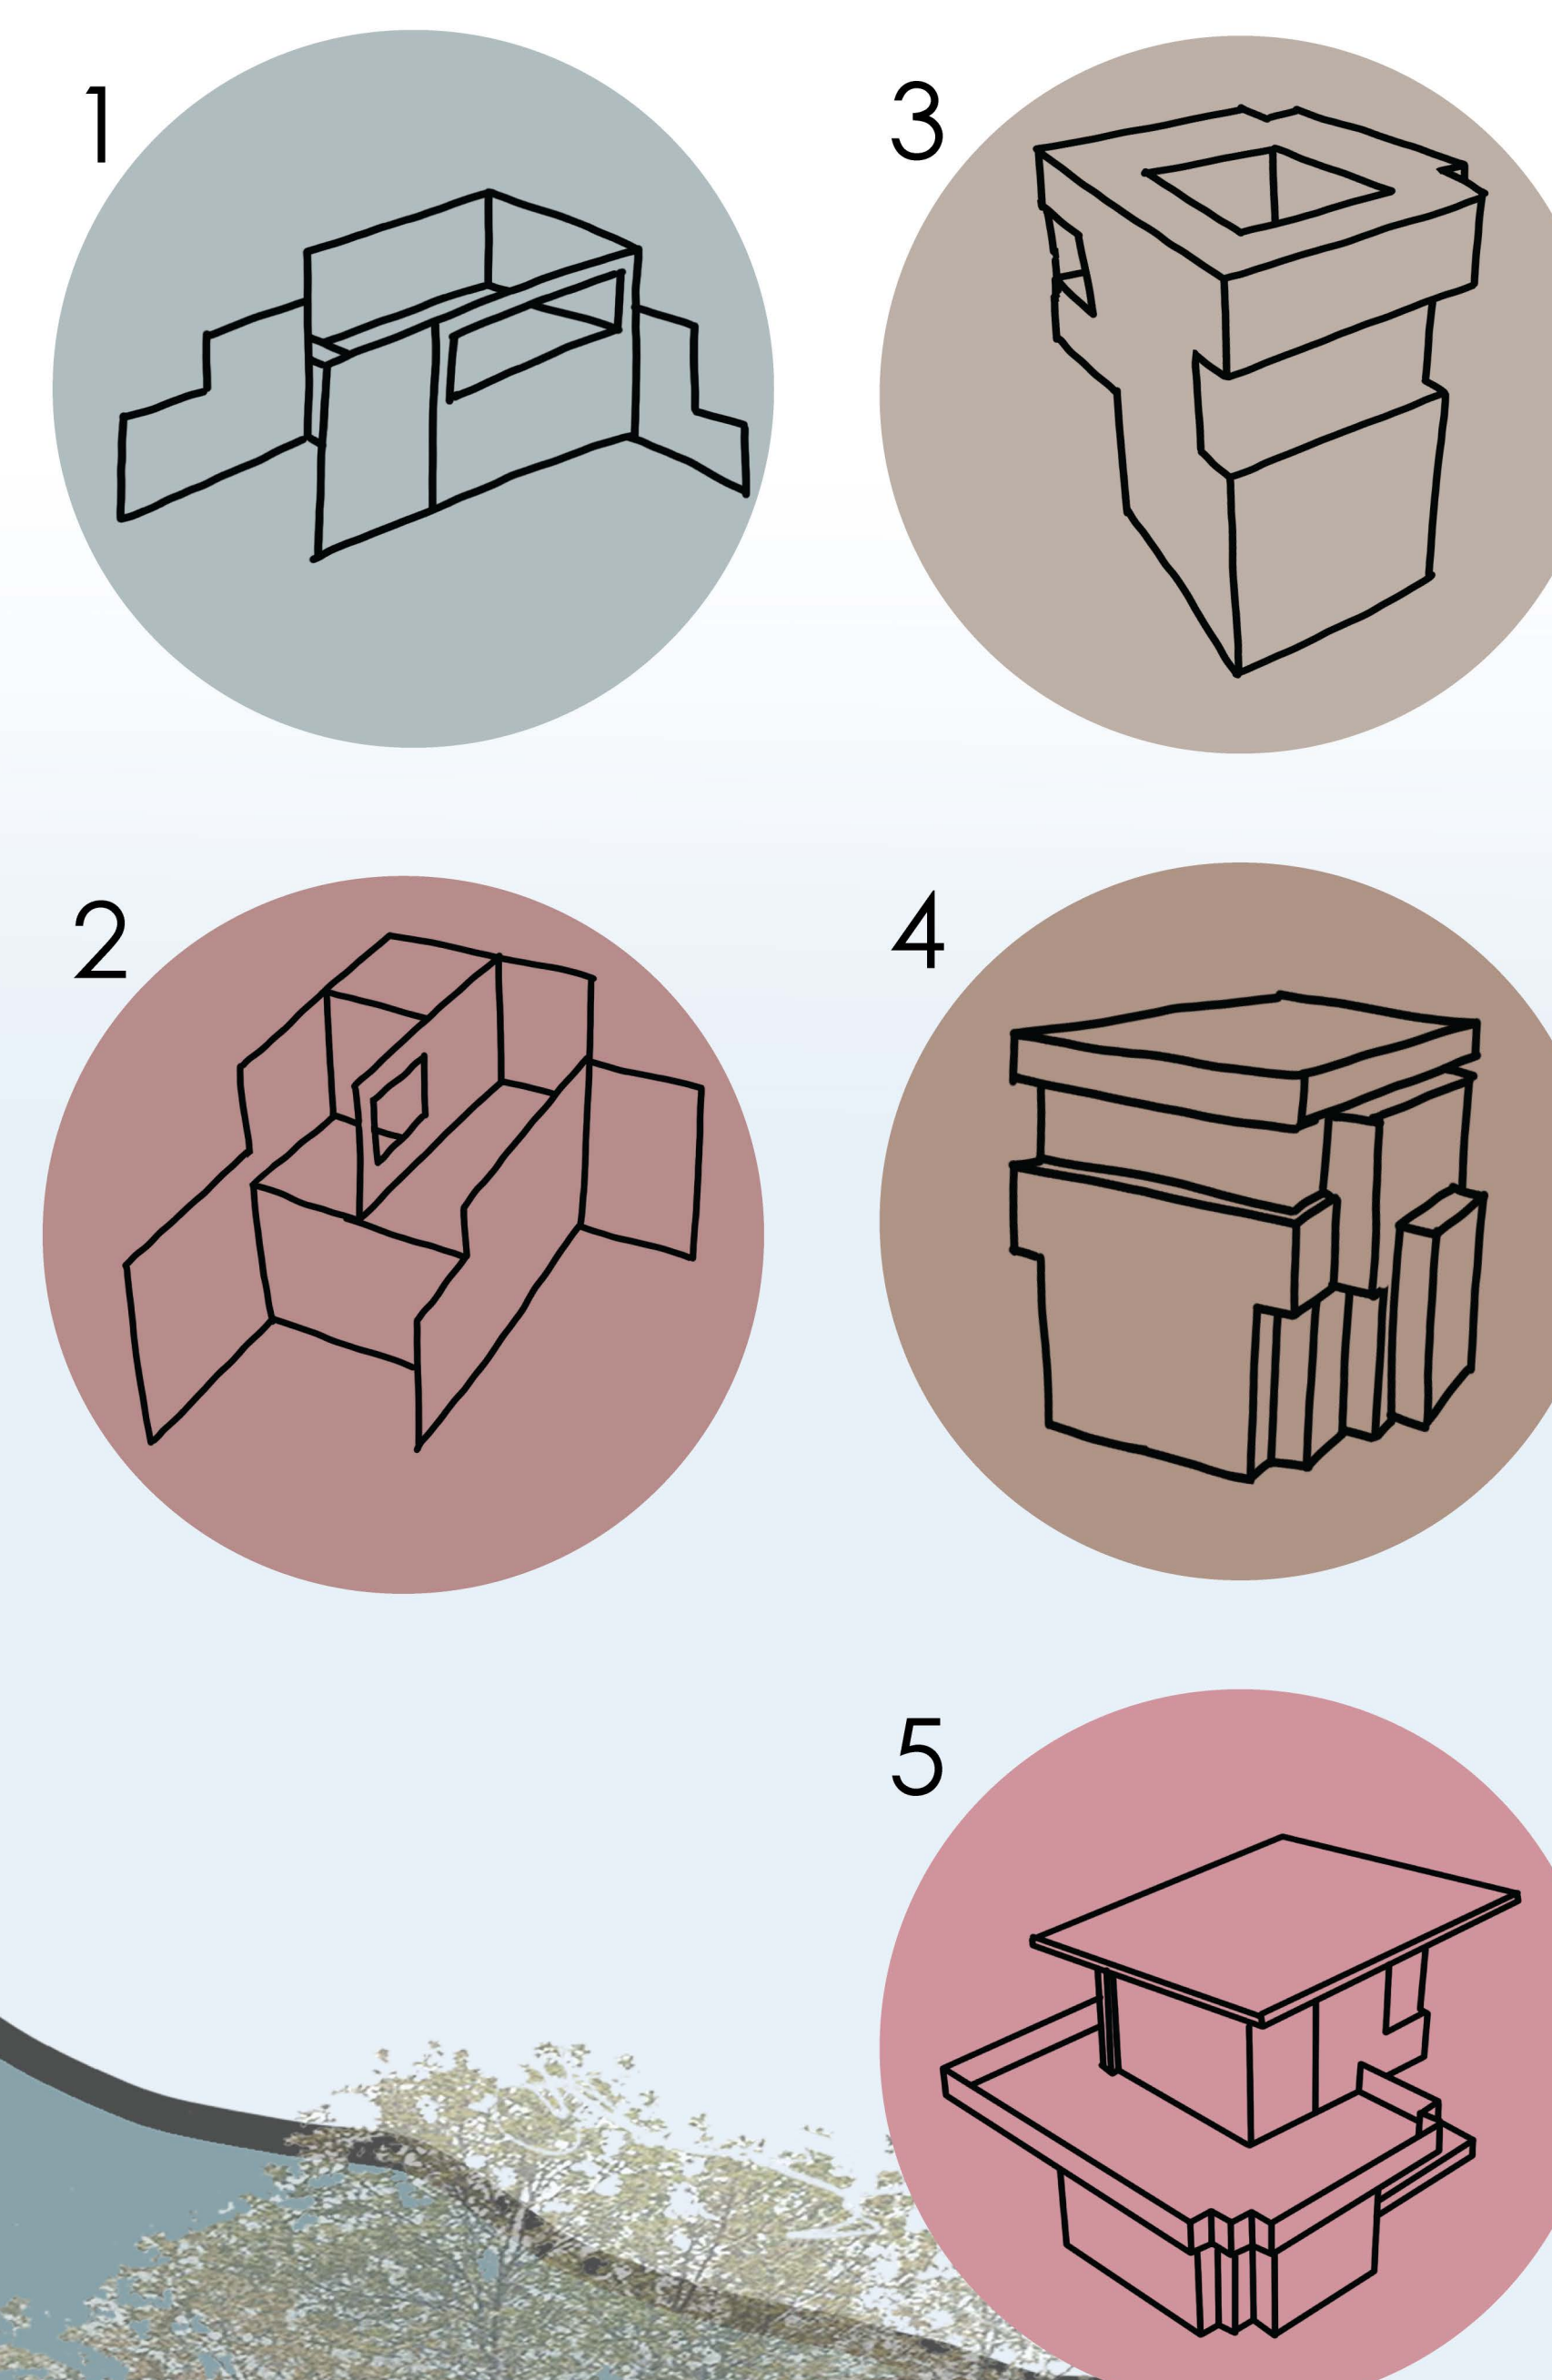

Elevations

Architect: Annabel Taylor
Client: Jake Bowers

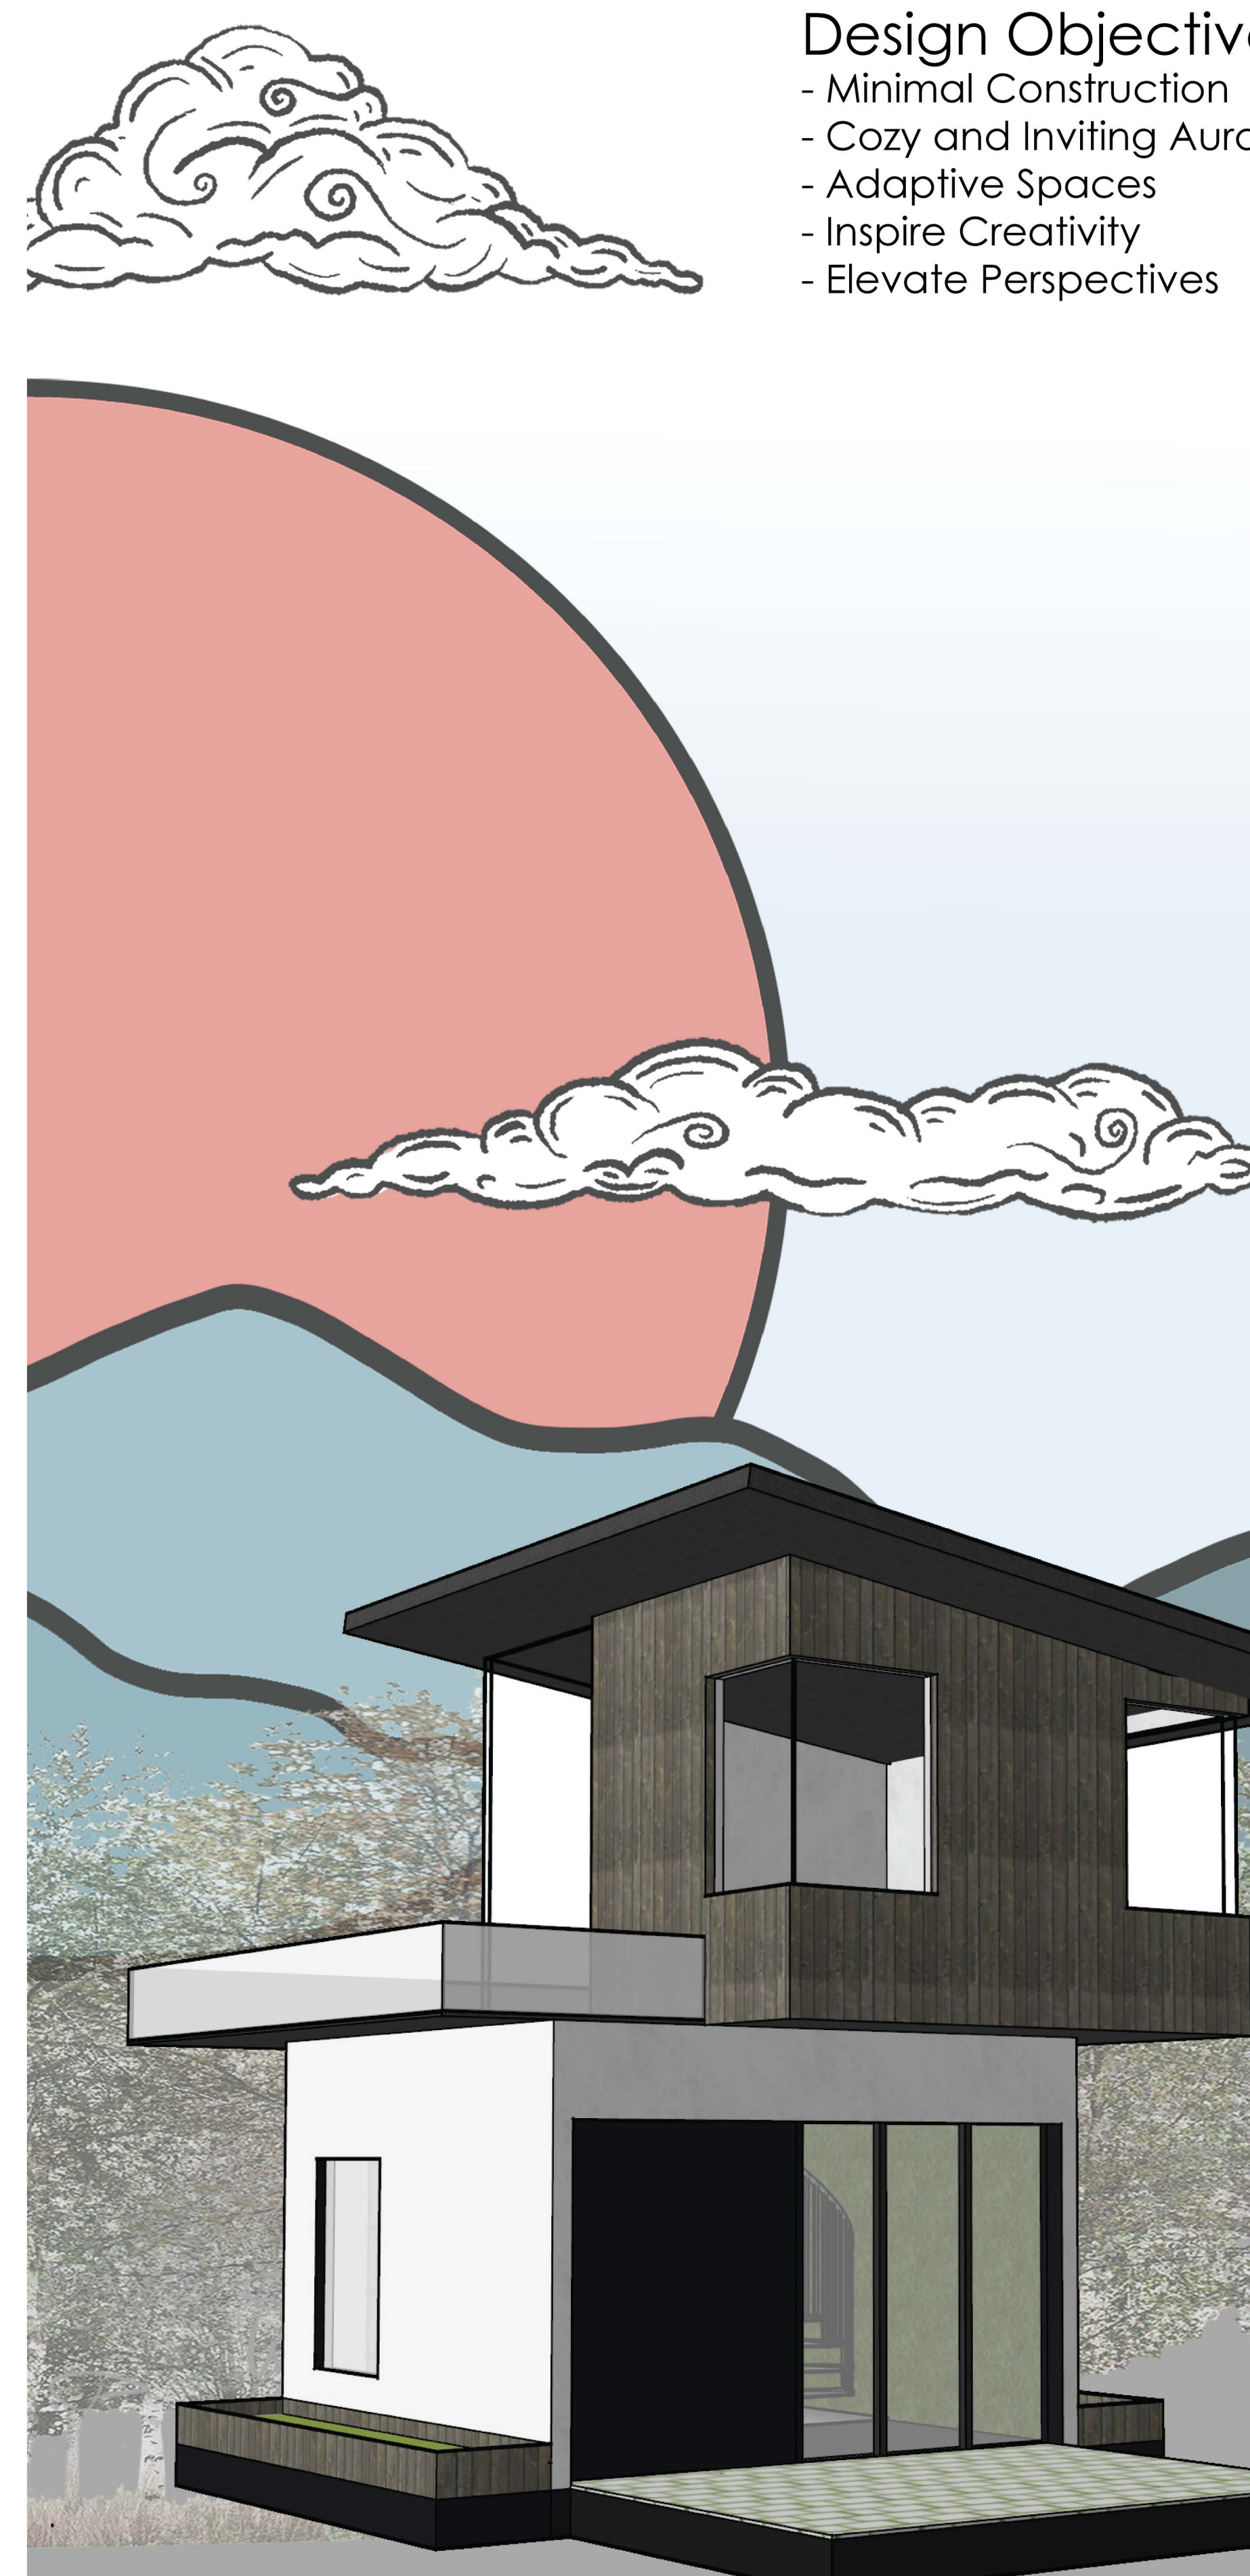

Design Process

ENVD 1120-215