




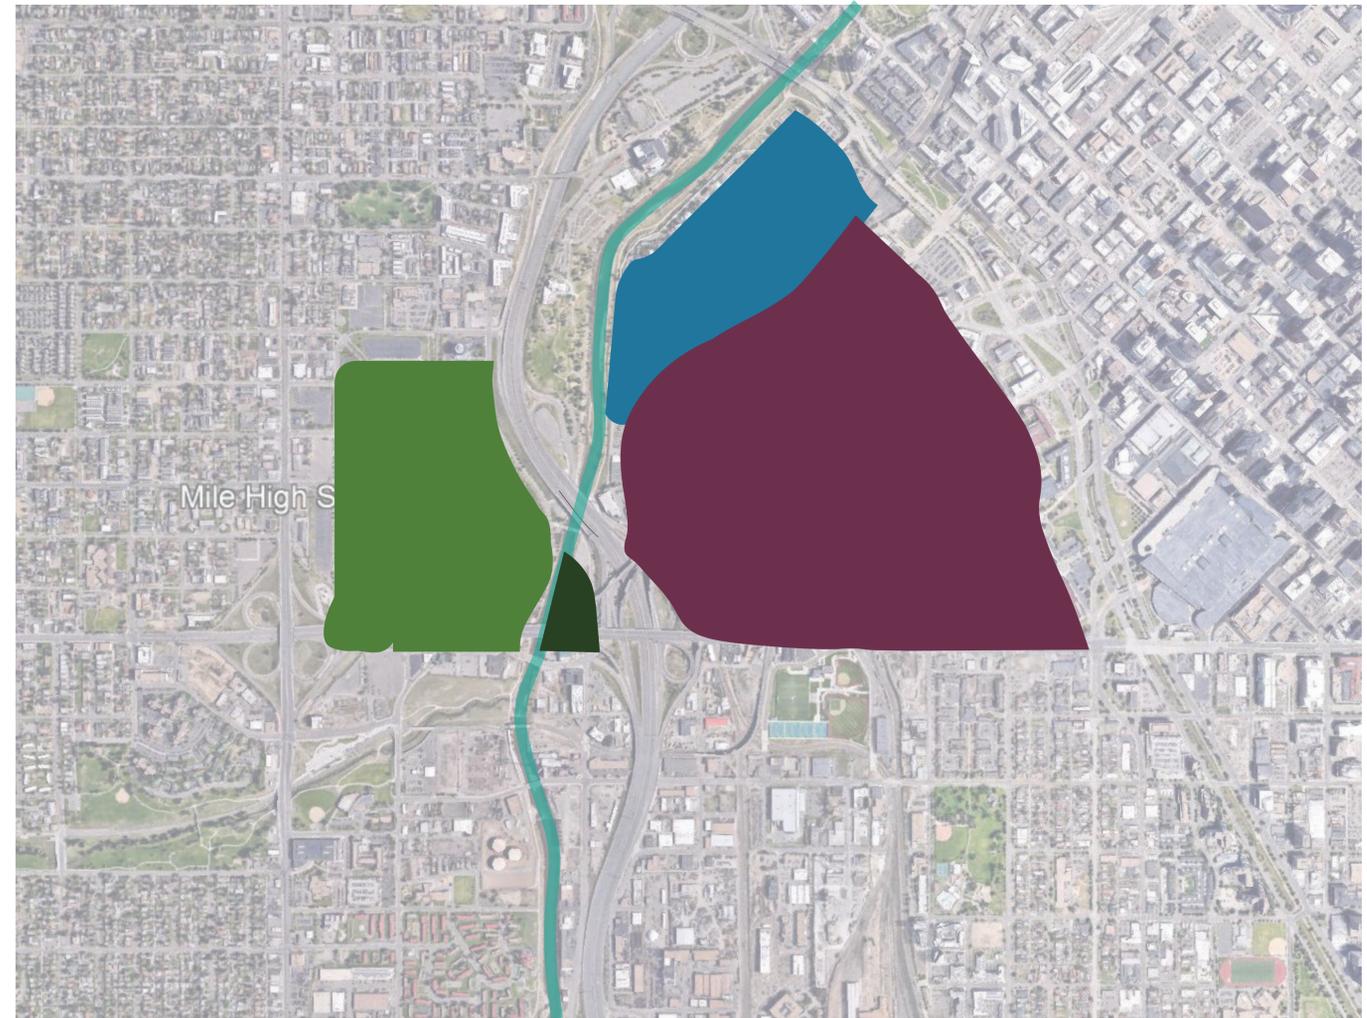


**MEOW WOLF  
NEXUS PARK NP**

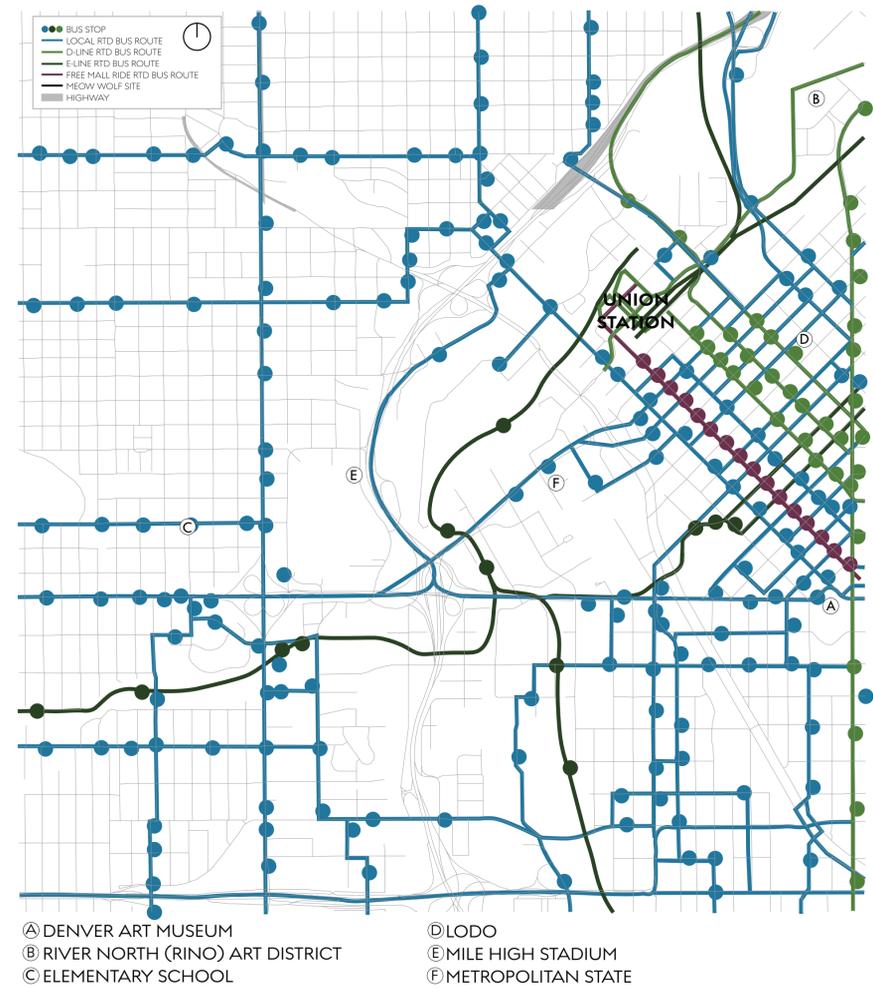

SITE ANALYSIS

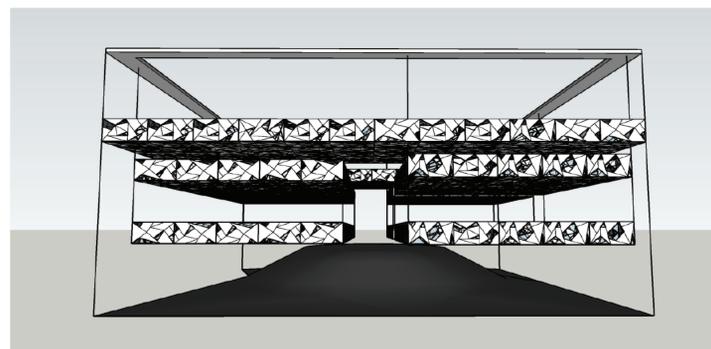


MEOW WOLF STUDY

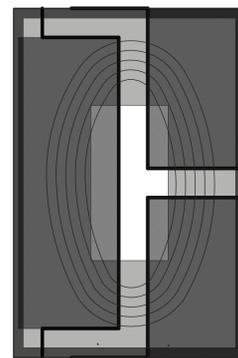

1/4" = 2'




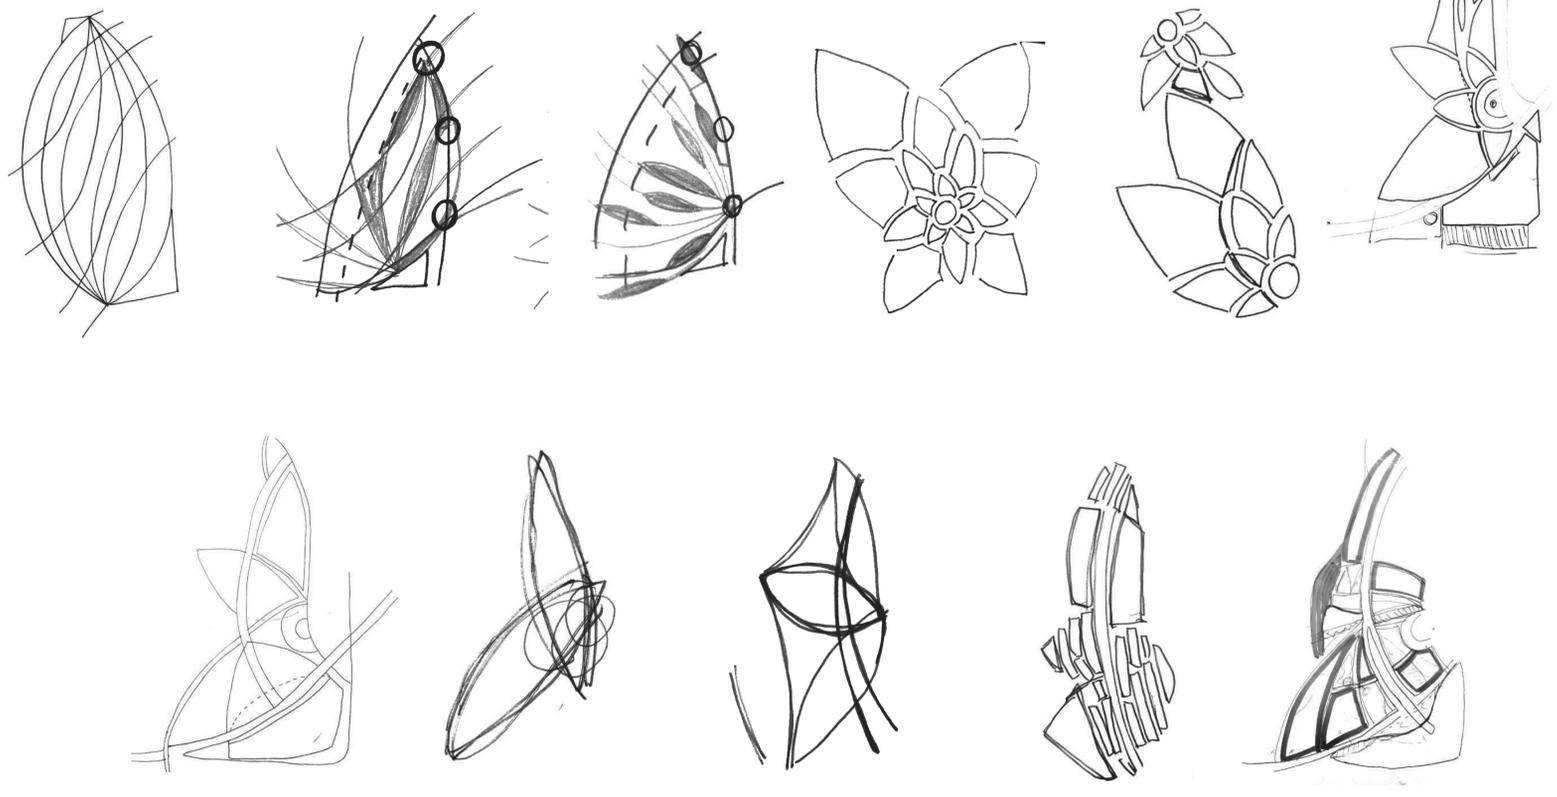


MORPHOLOGY





- ① PARKING GARAGE
- ② ROOF PERFORMANCE SPACE/ GREEN ROOF
- ③ DROP OFF ZONE
- ④ BOARDWALK RIVER OVERLOOK
- ⑤ NATURE PLAY SPACE
- ⑥ STEPPED SEATING OVERLOOK
- ⑦ PERFORMANCE SPACE GRASS SEATING
- ⑧ PLAZA SEATING/ART INSTALLATIONS
- ⑨ MUSIC PERFORMANCES/LIGHTING DISPLAYS
- ⑩ FOOD TRUCK/EATING AREA

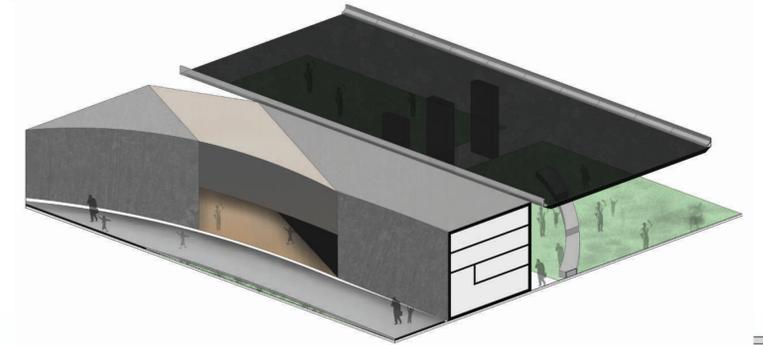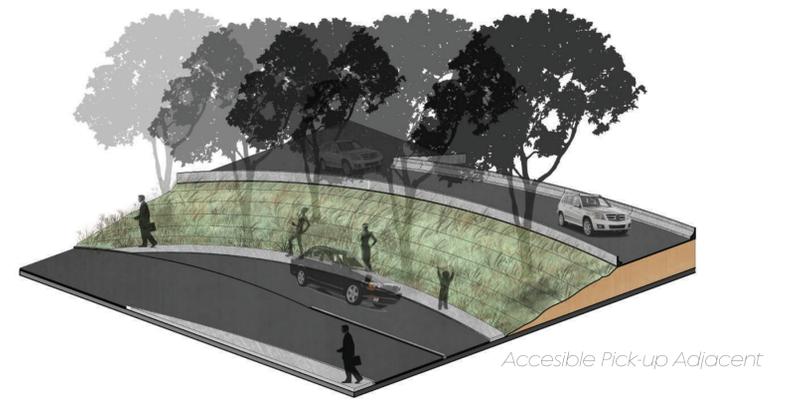



MAIN AXIS PROCESSION



BOARDWALK & DETENTION BASIN

PROPOSED SITE PLAN

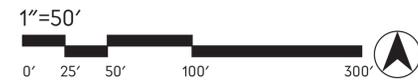

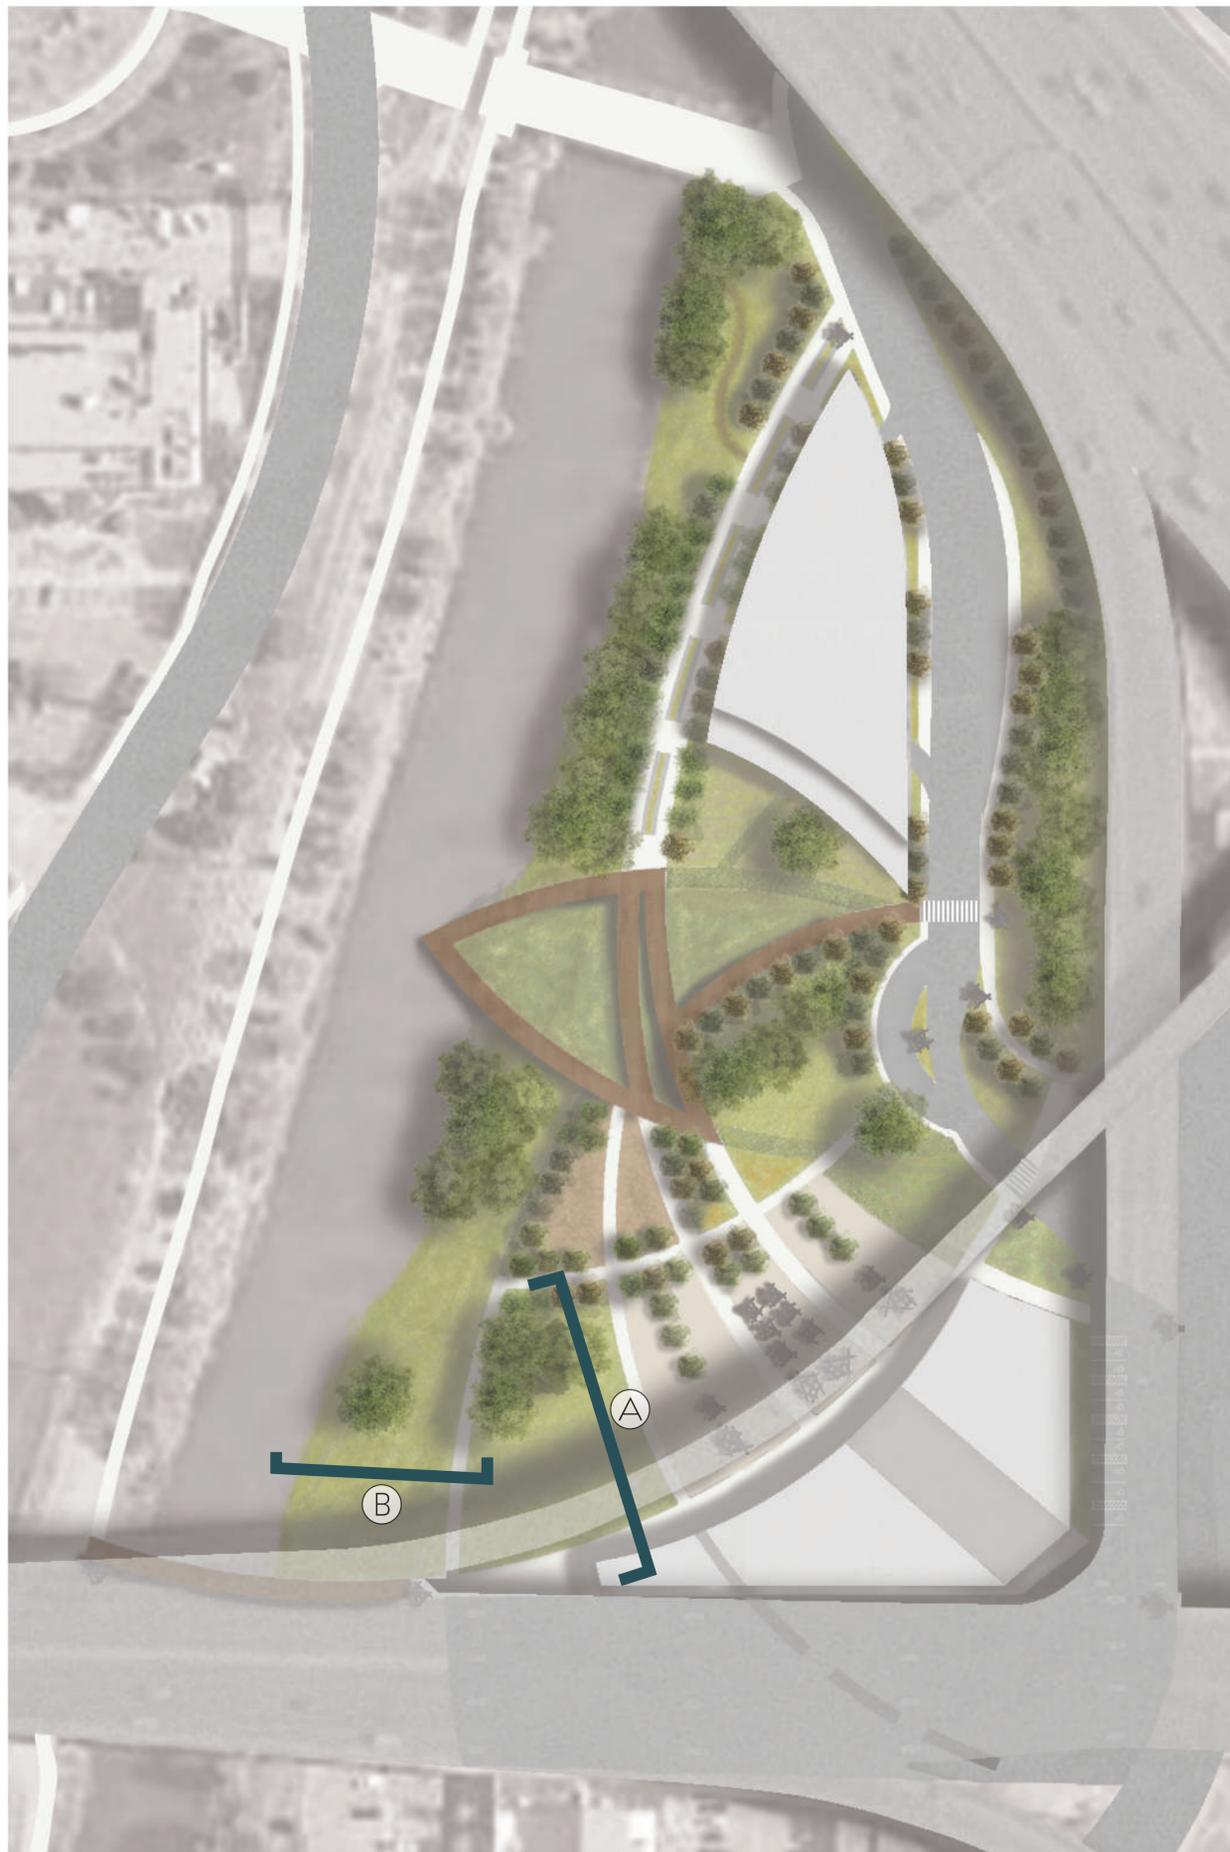

PROPOSED SITE PLAN



PEDESTRIAN

- PRIMARY ROUTE
- SECONDARY ROUTE
- TERTIARY ROUTE
- ENTRY POINT

VEHICULAR

- PRIMARY ROUTE
- SECONDARY ROUTE
- ENTRY POINT


BIKE/MULTI-USE

- PRIMARY ROUTE
- SECONDARY ROUTE
- ENTRY POINT




- BIKE ROUTES
- SIDEWALKS
- ..... ACCESS POINTS

ACCESS POINTS

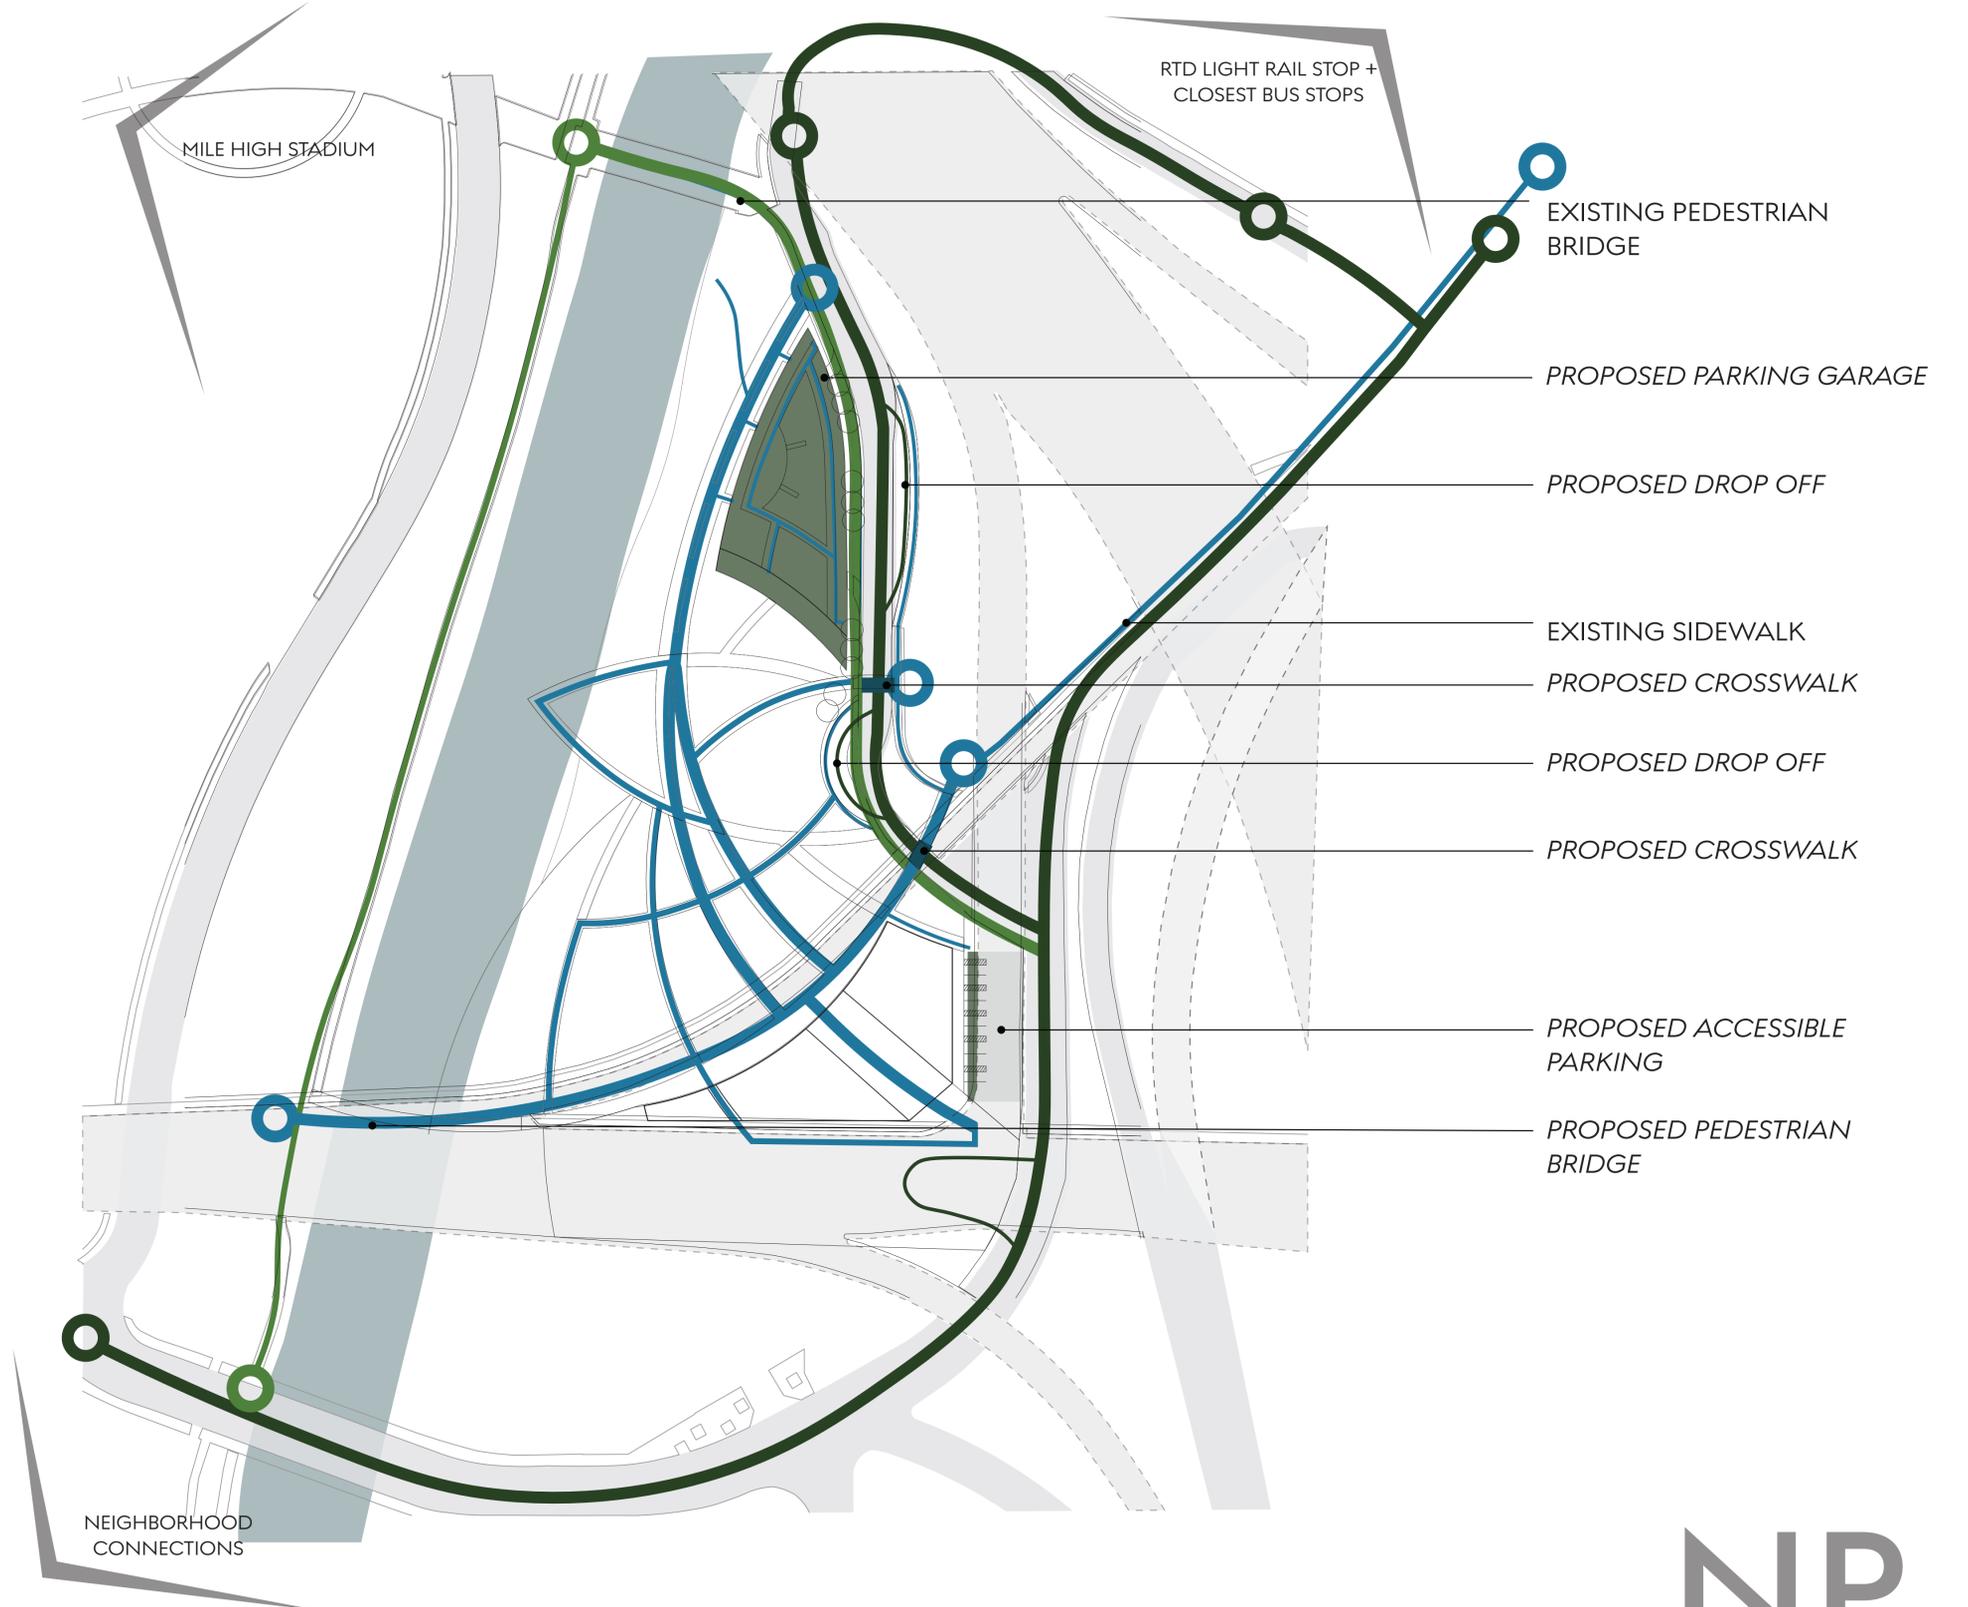

CIRCULATION

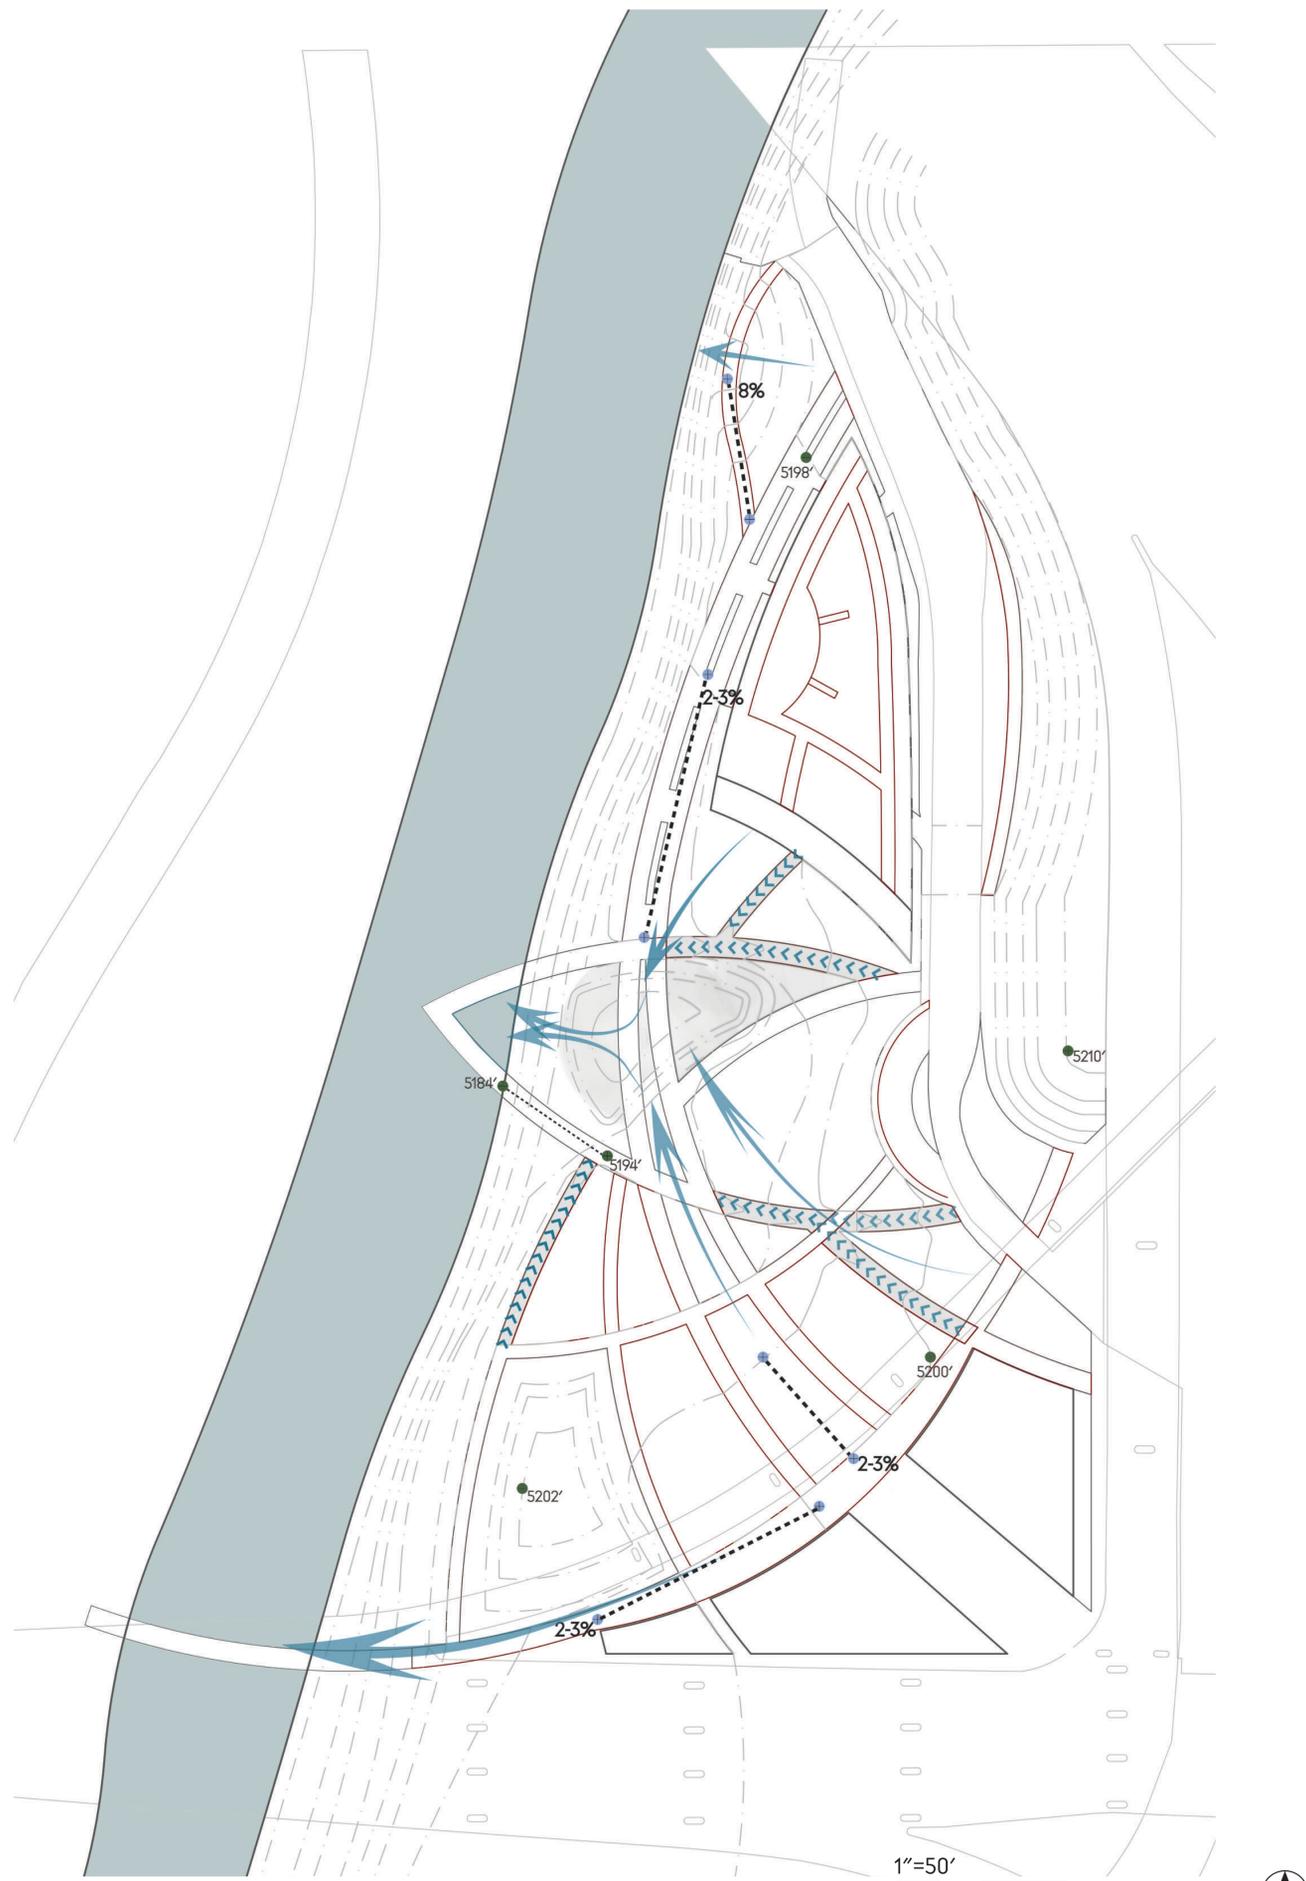

GRADING PLAN



**RIPARIAN**

*Salix exigua* (Willow)  
*Ericameria nauseosa* (Rabbit brush)  
*Bouteloua gracilis* (Blue grama)

**WETLAND**

*Andropogon gerardii* (Big Bluestem)  
*Asclepias incarnata* (Swamp Milkweed)  
*Gentiana flavida* (Cream Gentian)

**LAWN**

*Cynodon 'PWIN04S'* (Dog Tuff)

**MIX A**

*Asclepias tuberosa* (Butterfly Weed)  
*Asclepias tuberosa 'Hello Yellow'* (Butterfly Weed)

**MIX B**

*Nassella tenuissima* (Mexican Feather Grass)  
*Eragrostis pectinacea* (Purple Love Grass)

**MIX C**

*Festuca glauca* (Blue Fescue)  
*Digitalis* (Foxgloves)

**ROOF MIX D**

*Callirhoe involucrata* (Wine Cups)  
*Delosperma nubigenum* (Iceplant)

**ROOF MIX E**

*Fallugia paradoxa* (Apache Plume)  
*Eragrostis pectinacea* (Purple Love Grass)

**SWALE**

*Quercus Gambelii* (Gambel Oak)

*Populus sargentii* (Plains Cottonwood)

*Cornus mas* (Cornelian Cherry Dogwood)



*Prunus virginiana* (Chokecherry)


*Abies Alba 'Green Spiral'* (Silver Fir) + *Abies koreana* (Korean Fir)

*Acer glabrum* (Rocky Mountain Maple)

*Prunus virginiana* (Chokecherry) + *Cornus mas* (Cornelian Cherry Dogwood)

PLANTING PLAN

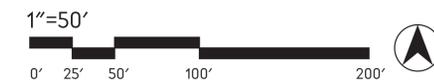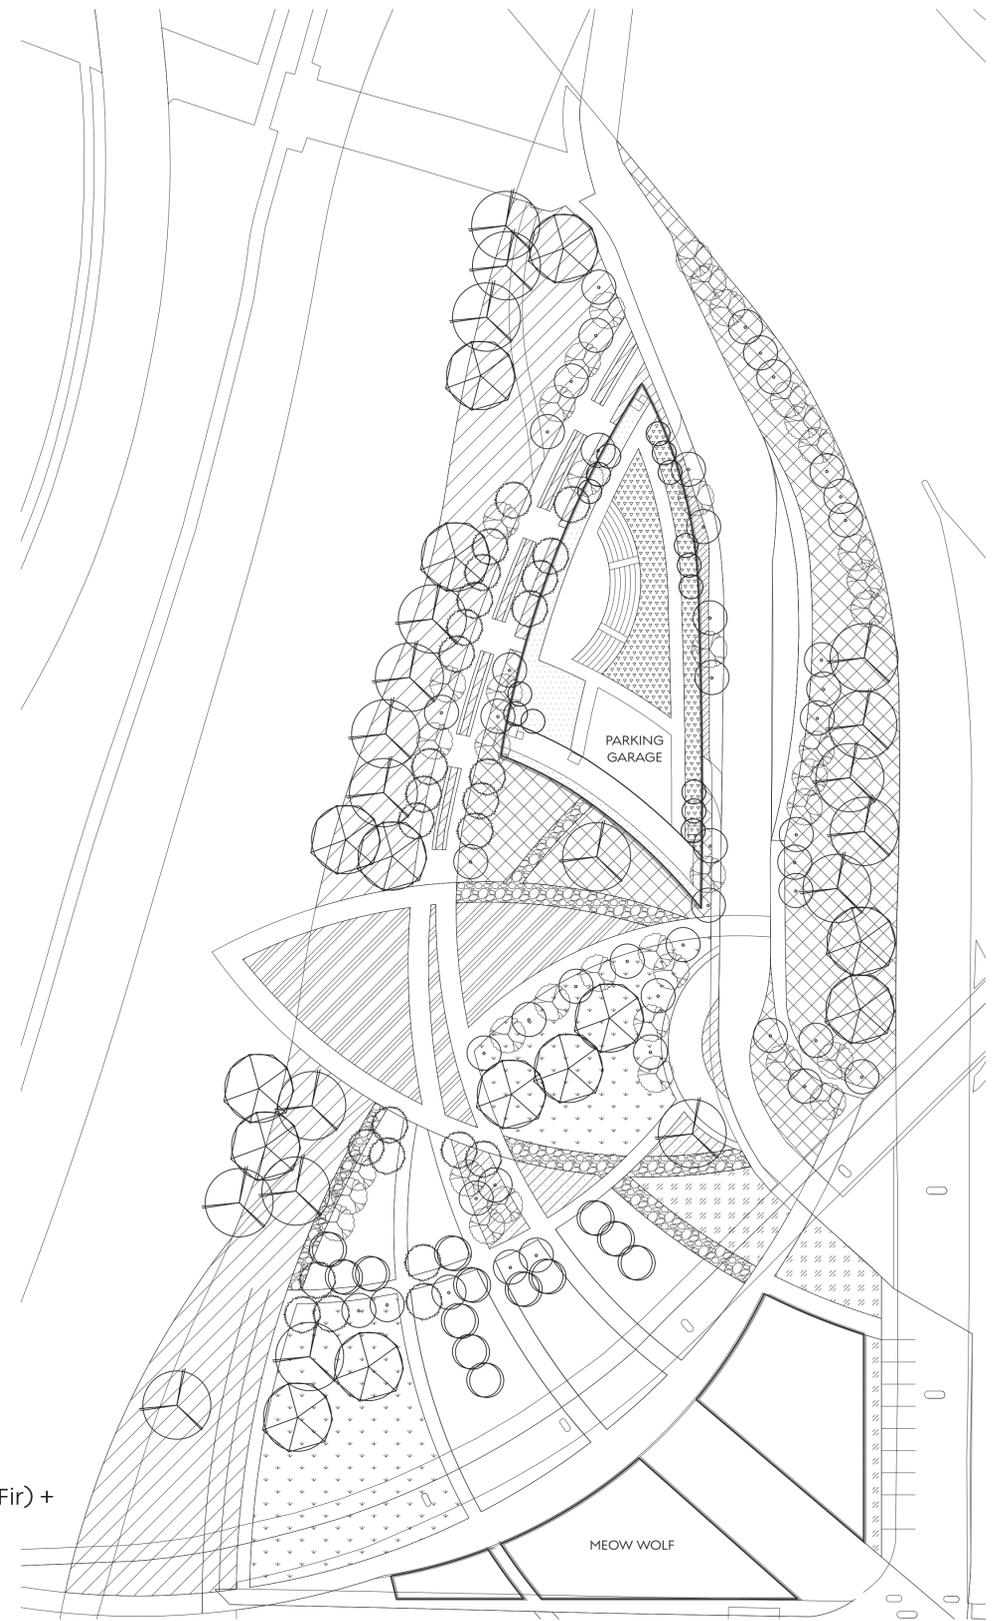


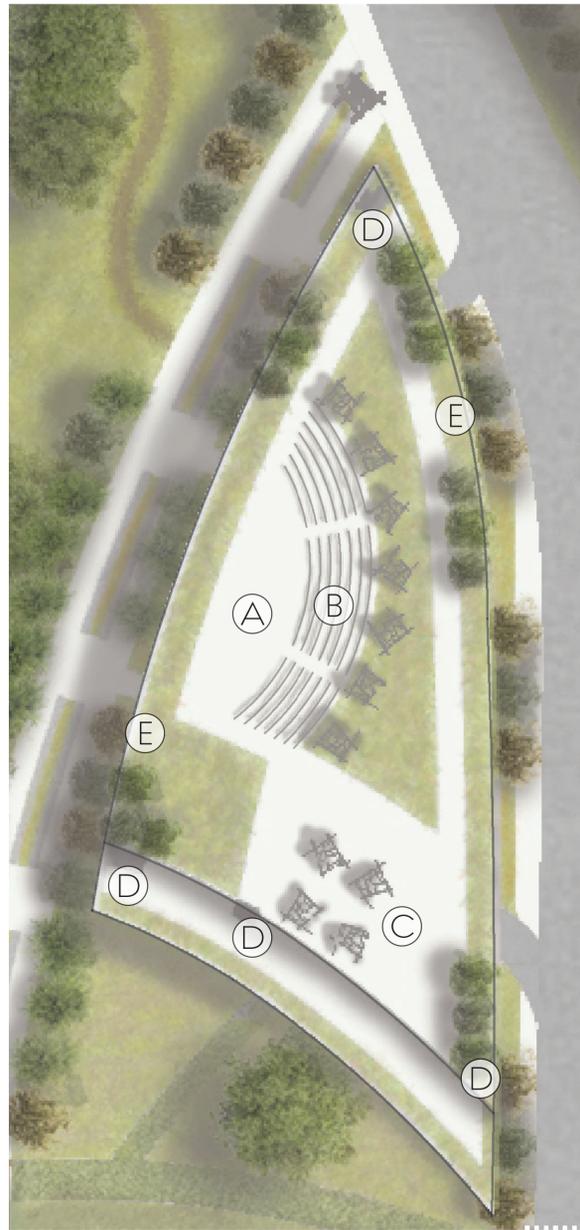

- (A) ROOF PERFORMANCE SPACE
- (B) SEATING
- (C) TABLES AND BENCHES
- (D) ELEVATORS/STAIRS
- (E) PLANTINGS



DETAIL PLAN - INTENSIVE GREEN ROOF

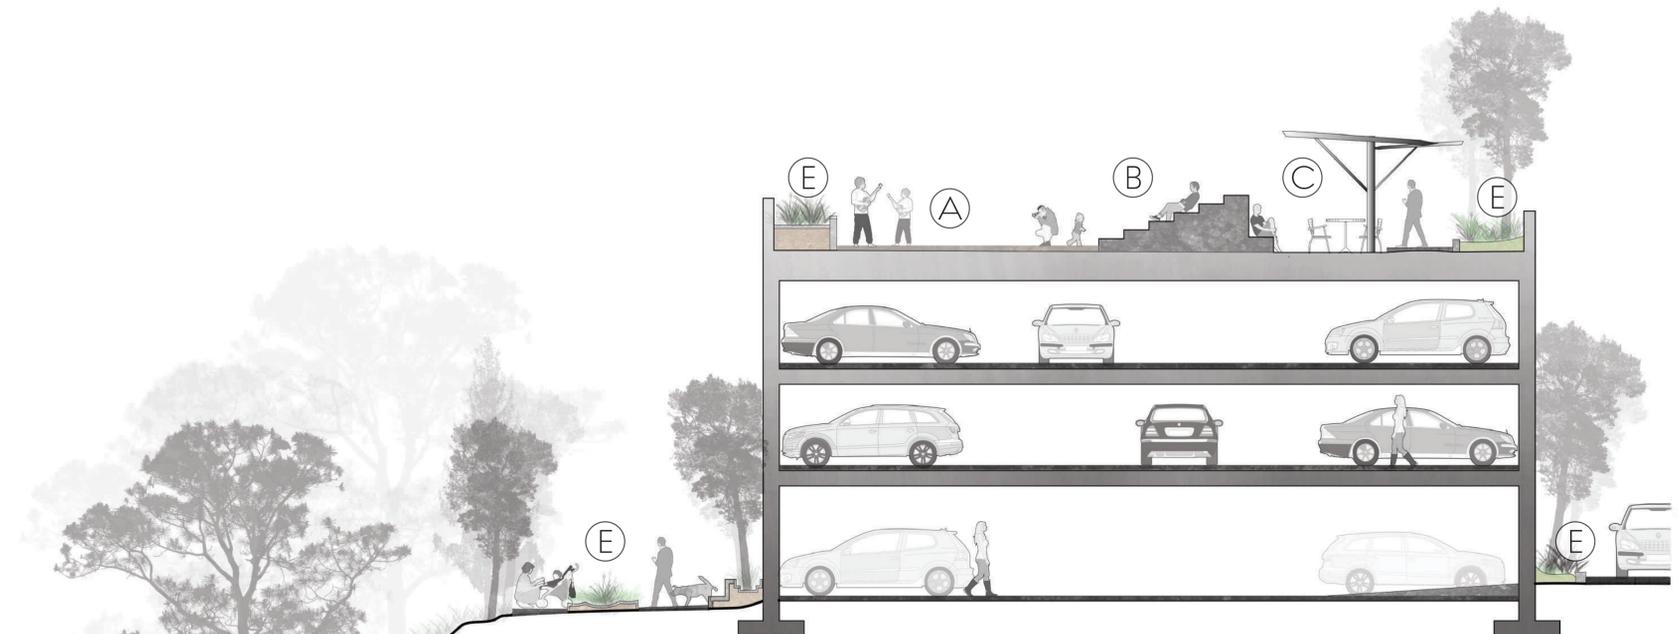

PARKING GARAGE & ROOF-TOP PERFORMANCE AREA

**NIP**  
**NEXUS PARK**